

Assembly, installation and maintenance manual

Montage-, Aufbau- und Wartungsanleitung • Assemblage, manuel de montage et d'entretien • Montaje, instalación y mantenimiento • Manuale di montaggio, installazione e manutenzione • Monterings- og vedlikeholdsmanual • Monterings-, installations- och underhållsmanual • Kokoamis-, asennus- ja huolto-ohje • Vejledning for montering og vedligehold • Handleiding voor montage, installatie en onderhoud • Manual de montagem, instalação e manutenção • Návod k montáži, instalaci a údržbě • Instrukcja montażu, instalacji i konserwacji • Surinkimo, montavimo ir priežiūros vadovas • Montāžas, uzstādīšanas un apkopes rokasgrāmata • Руководство по сборке и обслуживанию • Montaaži-, paigaldus- ja säilitamise juhend



Pavilion **PA28-4530**


Treatment options, Item code



• Behandlungsoptionen, Artikel-Code • Traitement options, code de l'article • Opciones de tratamiento, código del artículo • Opzioni di trattamento, codice articolo • Behandlingsalternativer, artikkelnummer • Behandlingsalternativ, varukod • Käsittelevaihtoehdot, yksikön koodi • Behandlingsmuligheder, artikel nummer • Behandlingsopties, artikelnummer • Opções de tratamento, código do artigo • Povrchové úpravy, kód položky • Możliwości leczenia, kod produktu • Apdorojimo variantai, prekės kodas • Apstrādes iespējas, artikula kods • Варианты обработки, код изделия • Tõõtlusvõimalused, tootekood


NO 103736
BNDIP 103737
GYDIP 103739
WTDIP 103738

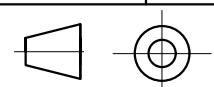



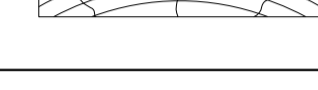
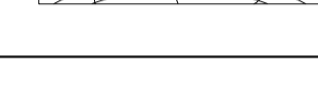
 
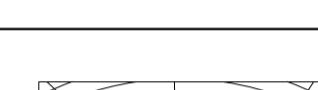

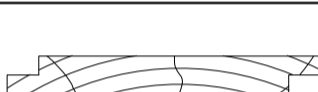

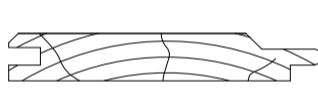
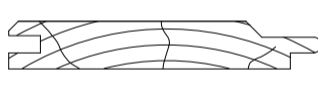
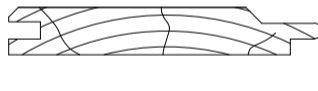
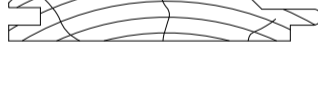

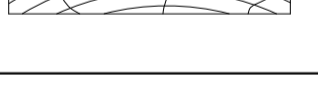

 
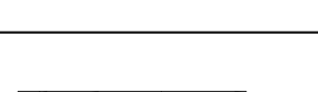





<p>Factory inspection by • Werkskontrolle durch • Contrôle à partir de l'usine par • Inspector de fábrica • Collaudato da • Fabrikkkontroll utført av • Fabriksbesiktigat av • Tehtaan tarkastaja • Fabriks Kontrol udført af • Fabrikscontrole door • Inspeção de fábrica, por: • Zkontrolováno ve výrobním závodě • Kontrola fabryczna do • Apžiūra gamykloje atliko • Rūpnīcas pārbaudi veicis • Заводской контроль • Tehase kontroll teostatud:</p> <p>.....</p>	<p>Date • Datum • Date • Fecha • Data • Dato • Datum • Päiväys • Dato • Datum • Data • Datum • Data • Datums • Data • Дата • Kuupäev:</p>
	<p>Pack number • Pack Nr. • Packet n° • Bulto N° • Pacco N. • Serienr • Produktionsnummer • Pakettinro • Pakke nr. • Pak nr. • Número de embalagem • Číslo balení • Numer opakowania • Pakuotės numeris • Iepakojuma numurs • Упаковочный номер • Pakinumber:</p>

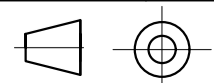
Pos	SPECIFICATION-STÜCKLISTE-NOMENCLATURE-ELEMENTI-ESPECIFICACIÓN PA28-4530	Pcs	Profile (mm)	Length (mm)
001		1	28x57	4500
002		19	28x114	4500
003		2	28x57	4500
004		1	28x57	2041
005		1	28x57	444
006		2	28x114	2041
007		16	28x114	444
008		27	28x114	352
009		14	28x114	676
010a		1	28x114	3393
010b		1	28x114	3393
011		1	28x114	1441
012		1	28x57	1441
013		2	28x114	1825
014		1	28x114	1825
015		13	28x114	460
016a		1	28x114	1893
016b		1	28x114	1893
017a		1	28x114	3000
017b		1	28x114	3000
018		2	28x114	3000
019		37	28x114	3000
WB-1		1		
AR2	Foundation- Fundament- Fondation- Fondazione- Vigas de cimentación 	2	45x70	2790









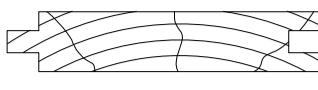

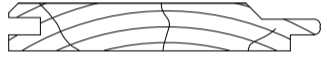
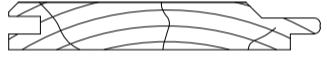
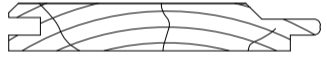
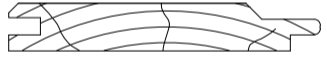
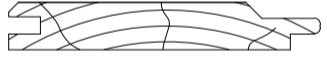
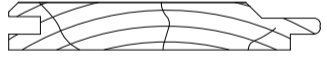
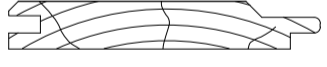
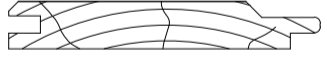
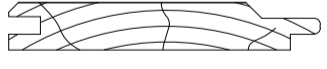
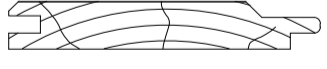
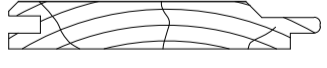







Pos	SPECIFICATION-STÜCKLISTE-NOMENCLATURE-ELEMENTI-ESPECIFICACIÓN PA28-4530	Pcs	Profile (mm)	Length (mm)
AR3	Foundation- Fundament- Fondation- Fondazione- Vigas de cimentación 	4	45x70	2700
AR6	Foundation- Fundament- Fondation- Fondazione- Vigas de cimentación 	1	45x70	2180
AR1	Foundation- Fundament- Fondation- Fondazione- Vigas de cimentación 	1	45x70	1758
AR7	Foundation- Fundament- Fondation- Fondazione- Vigas de cimentación 	1	45x70	1713
AR5	Foundation- Fundament- Fondation- Fondazione- Vigas de cimentación 	2	45x70	1460
AR4	Foundation- Fundament- Fondation- Fondazione- Vigas de cimentación 	6	45x70	1455
BM1	Beam- Balken- Poutre- Trave- Viga 	1	44x120	1615
EaE2	Eave edging- Dachrandbrett- Madrier en bordure du toit- Tavola bordo tetto- Tabla de valadizo 	2	19x95	4720
EaE1	Eave edging- Dachrandbrett- Madrier en bordure du toit- Tavola bordo tetto- Tabla de valadizo 	2	19x95	3220
Pst2	Post- Pfosten- Poteau- Montante- Poste 	1	68x70	1910
Pst1	Post- Pfosten- Poteau- Montante- Poste 	1	68x70	1910
RoR2	Rafter- Sparre- Chevron- Trave- Cabrio 	2	44x95	2377
RoR1	Rafter- Sparre- Chevron- Trave- Cabrio 	2	44x95	2377
RoR3	Rafter- Sparre- Chevron- Trave- Cabrio 	4	44x95	1763
RoR5	Rafter- Sparre- Chevron- Trave- Cabrio 	4	44x95	1258
RoR4	Rafter- Sparre- Chevron- Trave- Cabrio 	4	44x95	1258
SlA2	Slat- Leiste- Baguette- Listello- Listón 	1	19x28	1520
SlA1	Slat- Leiste- Baguette- Listello- Listón 	1	19x28	840
UP6	U-profile board- U-Profilleiste- Baguette profilée en U- Listello profilo ad U- Listón de perfil U 	2	44x88	900
UP2	U-profile board- U-Profilleiste- Baguette profilée en U- Listello profilo ad U- Listón de perfil U 	4	44x88	878
UP1	U-profile board- U-Profilleiste- Baguette profilée en U- Listello profilo ad U- Listón de perfil U 	4	44x88	878
UP3	U-profile board- U-Profilleiste- Baguette profilée en U- Listello profilo ad U- Listón de perfil U 	4	44x88	770
UP5	U-profile board- U-Profilleiste- Baguette profilée en U- Listello profilo ad U- Listón de perfil U 	2	44x88	550
UP4	U-profile board- U-Profilleiste- Baguette profilée en U- Listello profilo ad U- Listón de perfil U 	2	44x88	190
FB2-1	Floor board- Fussbodenbrett- Madrier du plancher - Tavola pavimento- Tabla de suelo 90°/90° 	38	89x19	2735




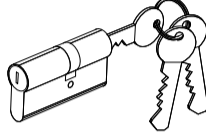
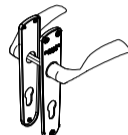


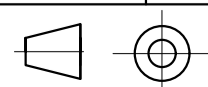
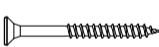
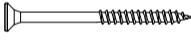
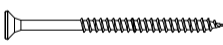

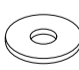

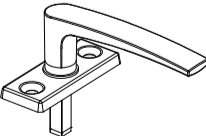


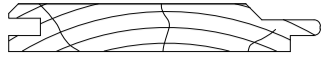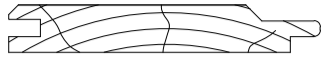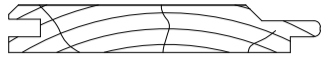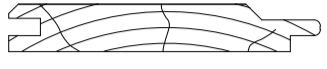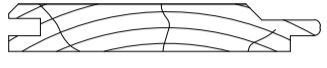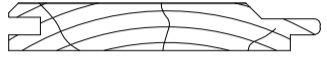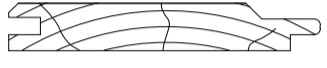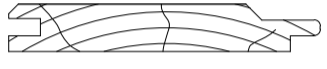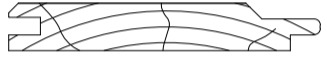
Pos	SPECIFICATION-STÜCKLISTE-NOMENCLATURE-ELEMENTI-ESPECIFICACIÓN PA28-4530		Pcs	Profile (mm)	Length (mm)	
FB2-2	Floor board- Fussbodenbrett- Madrier du plancher - Tavola pavimento- Tabla de suelo	90°/45°		1	89x19	2646
FB2-3	Floor board- Fussbodenbrett- Madrier du plancher - Tavola pavimento- Tabla de suelo	90°/45°		1	89x19	2557
FB2-4	Floor board- Fussbodenbrett- Madrier du plancher - Tavola pavimento- Tabla de suelo	90°/45°		1	89x19	2468
FB2-5	Floor board- Fussbodenbrett- Madrier du plancher - Tavola pavimento- Tabla de suelo	90°/45°		1	89x19	2379
FB2-6	Floor board- Fussbodenbrett- Madrier du plancher - Tavola pavimento- Tabla de suelo	90°/45°		1	89x19	2290
FB2-7	Floor board- Fussbodenbrett- Madrier du plancher - Tavola pavimento- Tabla de suelo	90°/45°		1	89x19	2201
FB2-8	Floor board- Fussbodenbrett- Madrier du plancher - Tavola pavimento- Tabla de suelo	90°/45°		1	89x19	2112
FB2-9	Floor board- Fussbodenbrett- Madrier du plancher - Tavola pavimento- Tabla de suelo	90°/45°		1	89x19	2023
FB2-10	Floor board- Fussbodenbrett- Madrier du plancher - Tavola pavimento- Tabla de suelo	90°/45°		1	89x19	1934
FB2-11	Floor board- Fussbodenbrett- Madrier du plancher - Tavola pavimento- Tabla de suelo	90°/45°		1	89x19	1845
FB2-12	Floor board- Fussbodenbrett- Madrier du plancher - Tavola pavimento- Tabla de suelo	90°/45°		1	89x19	1756
RB1-1	Roof board- Dachbrett- Madrier du toit- Tavola tetto- Tabla de tejado	48°/48°		2	89x16	3170
RB1-2	Roof board- Dachbrett- Madrier du toit- Tavola tetto- Tabla de tejado	48°/48°		2	89x16	3008
RB1-3	Roof board- Dachbrett- Madrier du toit- Tavola tetto- Tabla de tejado	48°/48°		2	89x16	2847
RB1-4	Roof board- Dachbrett- Madrier du toit- Tavola tetto- Tabla de tejado	48°/48°		2	89x16	2685
RB1-5	Roof board- Dachbrett- Madrier du toit- Tavola tetto- Tabla de tejado	48°/48°		2	89x16	2523
RB1-6	Roof board- Dachbrett- Madrier du toit- Tavola tetto- Tabla de tejado	48°/48°		2	89x16	2361
RB1-7	Roof board- Dachbrett- Madrier du toit- Tavola tetto- Tabla de tejado	48°/48°		2	89x16	2200
RB1-8	Roof board- Dachbrett- Madrier du toit- Tavola tetto- Tabla de tejado	48°/48°		2	89x16	2038
RB1-9	Roof board- Dachbrett- Madrier du toit- Tavola tetto- Tabla de tejado	48°/48°		2	89x16	1876
RB1-10	Roof board- Dachbrett- Madrier du toit- Tavola tetto- Tabla de tejado	48°/48°		2	89x16	1714
RB1-11	Roof board- Dachbrett- Madrier du toit- Tavola tetto- Tabla de tejado	48°/48°		2	89x16	1553
RB1-12	Roof board- Dachbrett- Madrier du toit- Tavola tetto- Tabla de tejado	48°/48°		2	89x16	1391
RB1-13	Roof board- Dachbrett- Madrier du toit- Tavola tetto- Tabla de tejado	48°/48°		2	89x16	1229
RB1-14	Roof board- Dachbrett- Madrier du toit- Tavola tetto- Tabla de tejado	48°/48°		2	89x16	1067



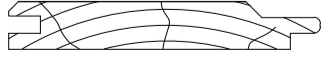
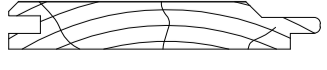


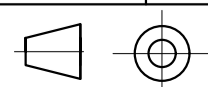
Pos	SPECIFICATION-STÜCKLISTE-NOMENCLATURE-ELEMENTI-ESPECIFICACIÓN PA28-4530		Pcs	Profile (mm)	Length (mm)	
RB1-15	Roof board- Dachbrett- Madrier du toit- Tavola tetto- Tabla de tejado	48°/48°		2	89x16	906
RB1-16	Roof board- Dachbrett- Madrier du toit- Tavola tetto- Tabla de tejado	48°/48°		2	89x16	744
RB1-17	Roof board- Dachbrett- Madrier du toit- Tavola tetto- Tabla de tejado	48°/48°		2	89x16	582
RB1-18	Roof board- Dachbrett- Madrier du toit- Tavola tetto- Tabla de tejado	48°/48°		2	89x16	420
RB1-19	Roof board- Dachbrett- Madrier du toit- Tavola tetto- Tabla de tejado	48°/48°		2	89x16	259
RB1-20	Roof board- Dachbrett- Madrier du toit- Tavola tetto- Tabla de tejado	48°/48°		2	89x16	97
2RB1-1	Roof board- Dachbrett- Madrier du toit- Tavola tetto- Tabla de tejado	48°/48°		2	89x16	4670
2RB1-2	Roof board- Dachbrett- Madrier du toit- Tavola tetto- Tabla de tejado	48°/48°		2	89x16	4508
2RB1-3	Roof board- Dachbrett- Madrier du toit- Tavola tetto- Tabla de tejado	48°/48°		2	89x16	4347
2RB1-4	Roof board- Dachbrett- Madrier du toit- Tavola tetto- Tabla de tejado	48°/48°		2	89x16	4185
2RB1-5	Roof board- Dachbrett- Madrier du toit- Tavola tetto- Tabla de tejado	48°/48°		2	89x16	4023
2RB1-6	Roof board- Dachbrett- Madrier du toit- Tavola tetto- Tabla de tejado	48°/48°		2	89x16	3861
2RB1-7	Roof board- Dachbrett- Madrier du toit- Tavola tetto- Tabla de tejado	48°/48°		2	89x16	3700
2RB1-8	Roof board- Dachbrett- Madrier du toit- Tavola tetto- Tabla de tejado	48°/48°		2	89x16	3538
2RB1-9	Roof board- Dachbrett- Madrier du toit- Tavola tetto- Tabla de tejado	48°/48°		2	89x16	3376
2RB1-10	Roof board- Dachbrett- Madrier du toit- Tavola tetto- Tabla de tejado	48°/48°		2	89x16	3214
2RB1-11	Roof board- Dachbrett- Madrier du toit- Tavola tetto- Tabla de tejado	48°/48°		2	89x16	3053
2RB1-12	Roof board- Dachbrett- Madrier du toit- Tavola tetto- Tabla de tejado	48°/48°		2	89x16	2891
2RB1-13	Roof board- Dachbrett- Madrier du toit- Tavola tetto- Tabla de tejado	48°/48°		2	89x16	2729
2RB1-14	Roof board- Dachbrett- Madrier du toit- Tavola tetto- Tabla de tejado	48°/48°		2	89x16	2567
2RB1-15	Roof board- Dachbrett- Madrier du toit- Tavola tetto- Tabla de tejado	48°/48°		2	89x16	2406
2RB1-16	Roof board- Dachbrett- Madrier du toit- Tavola tetto- Tabla de tejado	48°/48°		2	89x16	2244
2RB1-17	Roof board- Dachbrett- Madrier du toit- Tavola tetto- Tabla de tejado	48°/48°		2	89x16	2082
2RB1-18	Roof board- Dachbrett- Madrier du toit- Tavola tetto- Tabla de tejado	48°/48°		2	89x16	1920
2RB1-19	Roof board- Dachbrett- Madrier du toit- Tavola tetto- Tabla de tejado	48°/48°		2	89x16	1759

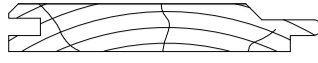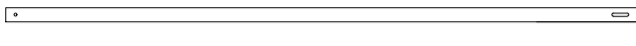


Pos	SPECIFICATION-STÜCKLISTE-NOMENCLATURE-ELEMENTI-ESPECIFICACIÓN PA28-4530	Pcs	Profile (mm)	Length (mm)		
2RB1-20	Roof board- Dachbrett- Madrier du toit- Tavola tetto- Tabla de tejado	48°/48°		2	89x16	1597
FIB2-1	Floor beading- Fussbodenleiste- Baguette du plancher- Listello pavimento- Listón de suelo		8	19x19	3000	
StB1-1	Storm brace- Sturmleiste- Protection contre le vent- Antivento- Protector contra tormentas		5	25x45	2150	
Fim	--Fixing kit- Befestigungsset- Moyens de fixation- Materiale di fissaggio- Kit de fijación		1	USE		
QPOYP 8x60Zn	Bolt -Schloss-schraube -Boulon- Bullone- Perno- M8x60mm PUP0		10	StB1-1		
QULSI 30x35	Cylinder- Zylinderschloss- Serrure a mortaiser- Serratura a cilindro- Bombin- 30.35		2	TU28-61P; U28-91P		
QLIU KAPal	Door fittings- Türbeschlag- Ferrure- Ferramenta porta- Manilla puerta- QLIUKAPal		2	TU28-61P; U28-91P		
QHA1 50Zn	Hook- Haken- Crochet- Ganzio- Pestillo QHA150Zn		2	TU28-61P + wall		
QRV1 20Zn	Keeper- Schliessblech- Tole- Lamiera- Aldaba de candado- 120Zn		1	TU28-61P		
QNA1 4x40Me	Nail- Nagel- Clou- Chiodo- Clavo- 1.4x40mm		100	FIB2-1		
QNA2 2x50Zn	Nail- Nagel- Clou- Chiodo- Clavo- 2.5x50mm		700	FB2-x; RB1-x; 2RB1-x		
QMUk K8Zn	Nut- Schraubenmutter- Écrou- Dado- Tuerca- M8mm		10			
QKRPP2 _5x16Zn	Screw- Schraube- Vis- Vite- Tornillo- 2.5x16mm Zn		2			
QKRPP 3x20Zn	Screw- Schraube- Vis- Vite- Tornillo- 3x20mm		60	TA28-12P; TU28-61P		
QKRPP4 _5x50Zn	Screw- Schraube- Vis- Vite- Tornillo- 4.5x50mm		45	EaE; Sla; Rel		
QKRPP4 _5x60Zn	Screw- Schraube- Vis- Vite- Tornillo- 4.5x60mm		10	RoR1+BM1; RoR2+BM1		
QKRPP4 _5x70Zn	Screw- Schraube- Vis- Vite- Tornillo- 4.5x70mm		40	RoRx+RoRx; TU+Pst; UP1 (2) + RoR1 (2); 024+BM1		
QKRPP 4x40Zn	Screw- Schraube- Vis- Vite- Tornillo- 4x40mm		6	011; 012		
QKRPP 5x90Zn	Screw- Schraube- Vis- Vite- Tornillo- 5x90mm		40	AR; RoR3+BM1; TU28-61P		
QKRPP6 x120Zn	Screw- Schraube- Vis- Vite- Tornillo- 6x120mm		50	RoRx + wall; UPx + wall		
QSE8 x20Zn	Washer- Dichtscheibe- Joint- Rondella- Arandela- 8x20mm		10			
QLIA	Window fittings- Fenstergriff- Poigne de la fenêtre- Maniglia finestra- Manilla (ventana)		4	TA28-12P		
QFK2 40Zn	Window stop- Fensterfeststelle- Crémaillere- Fissativo finestra- Fijador de ventana- QFK240Zn		4	TA28-12P		

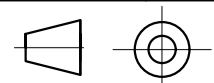


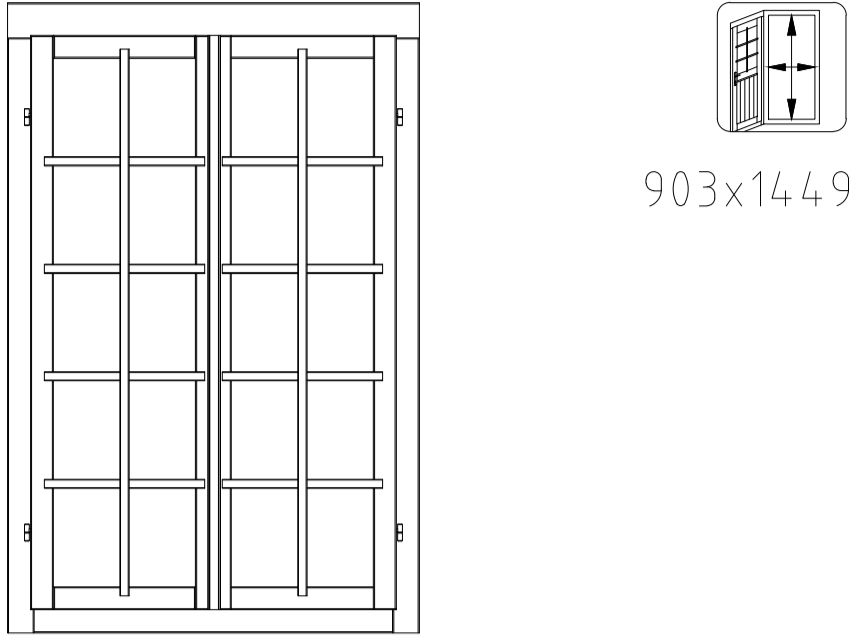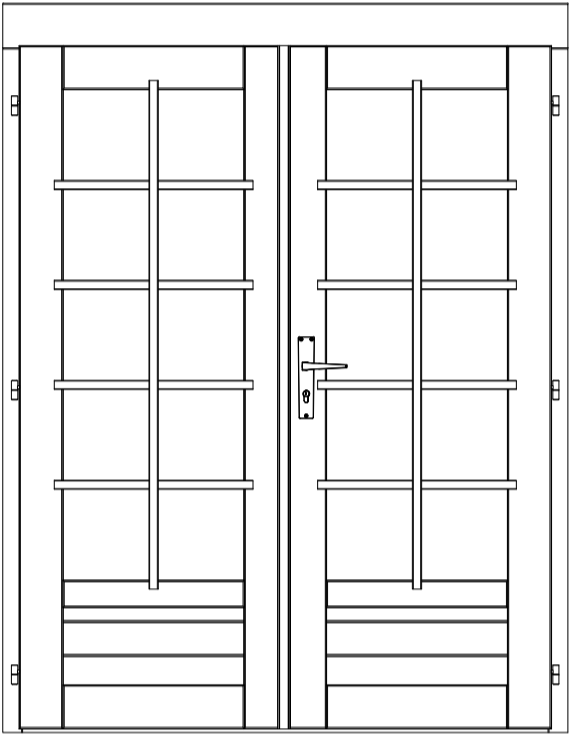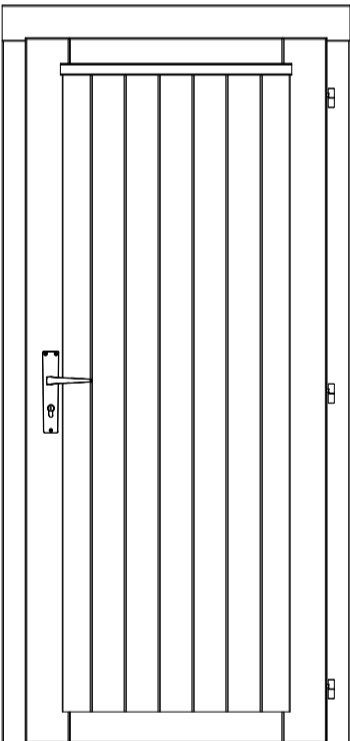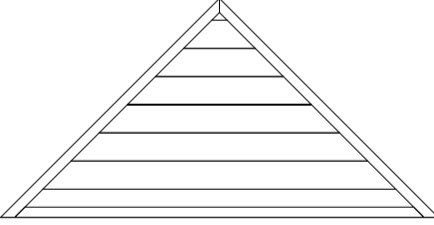
Pos	SPECIFICATION-STÜCKLISTE-NOMENCLATURE-ELEMENTI-ESPECIFICACIÓN PA28-4530	Pcs	Profile (mm)	Length (mm)
TA28-12P	<p data-bbox="617 172 1396 210">Window - Fenster - Fenetre - Finestra-Ventana 1003x1549</p>  <p data-bbox="1142 365 1331 403">903x1449mm</p>	2		
TU28-61P	<p data-bbox="701 724 1310 762">Door - Tür - Porte - Porta-Puerta 1440x1822</p>  <p data-bbox="1163 934 1352 973">1340x1752mm</p>	1		
U28-91P	<p data-bbox="709 1383 1302 1421">Door - Tür - Porte - Porta-Puerta 835x1880</p>  <p data-bbox="1121 1587 1289 1626">735x1811mm</p>	1		
Rel-1		1		

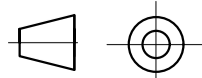


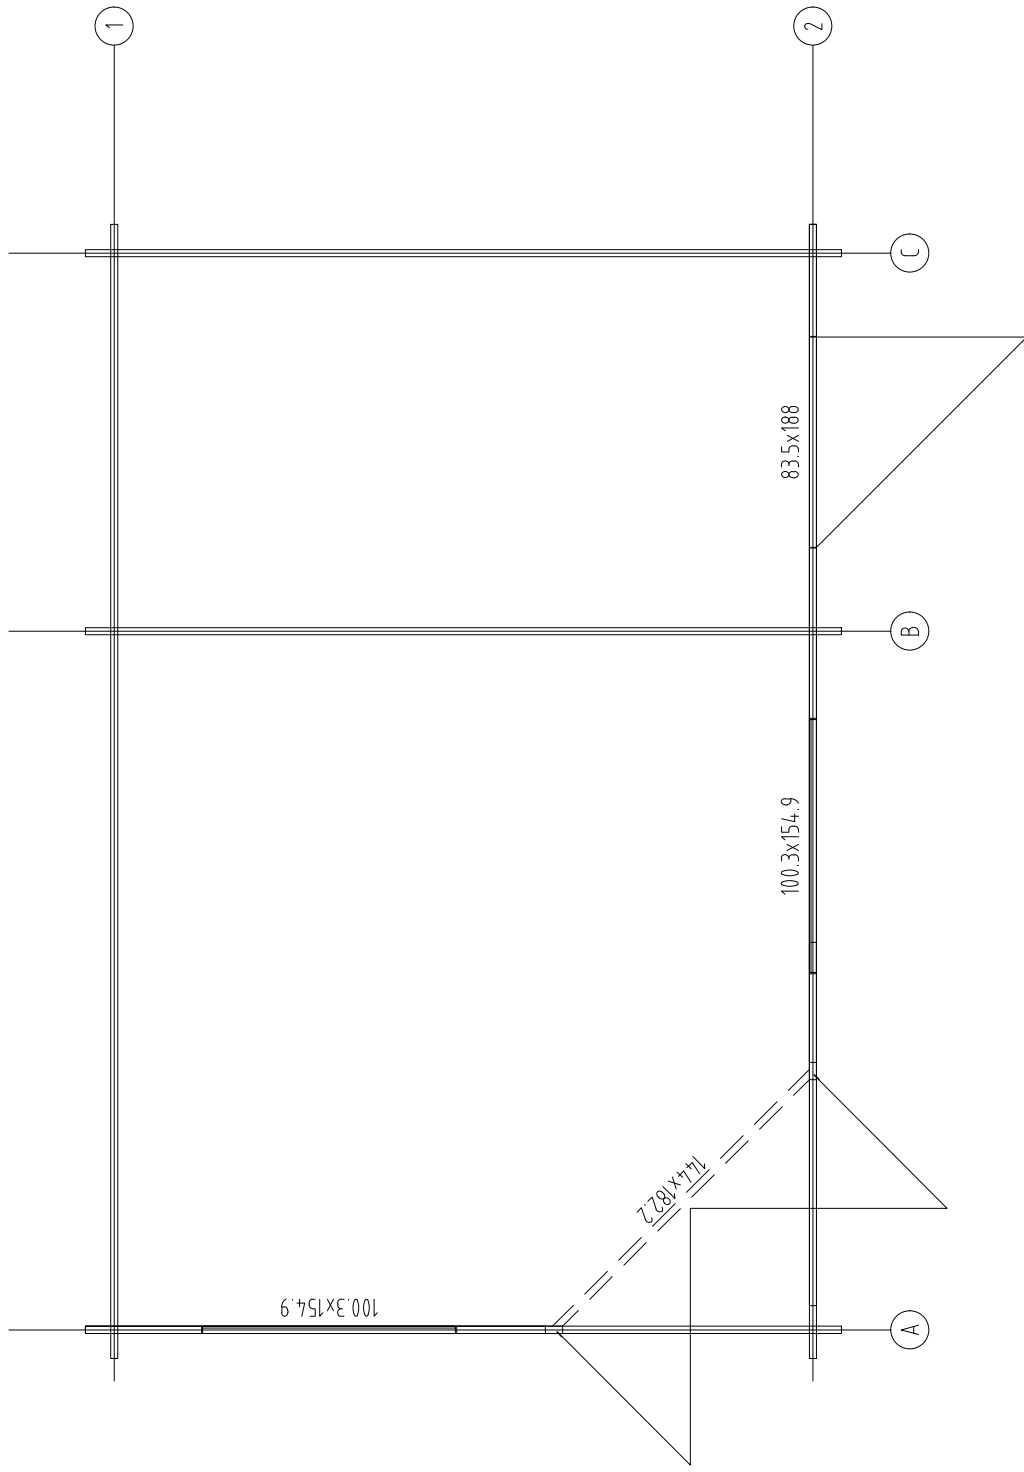


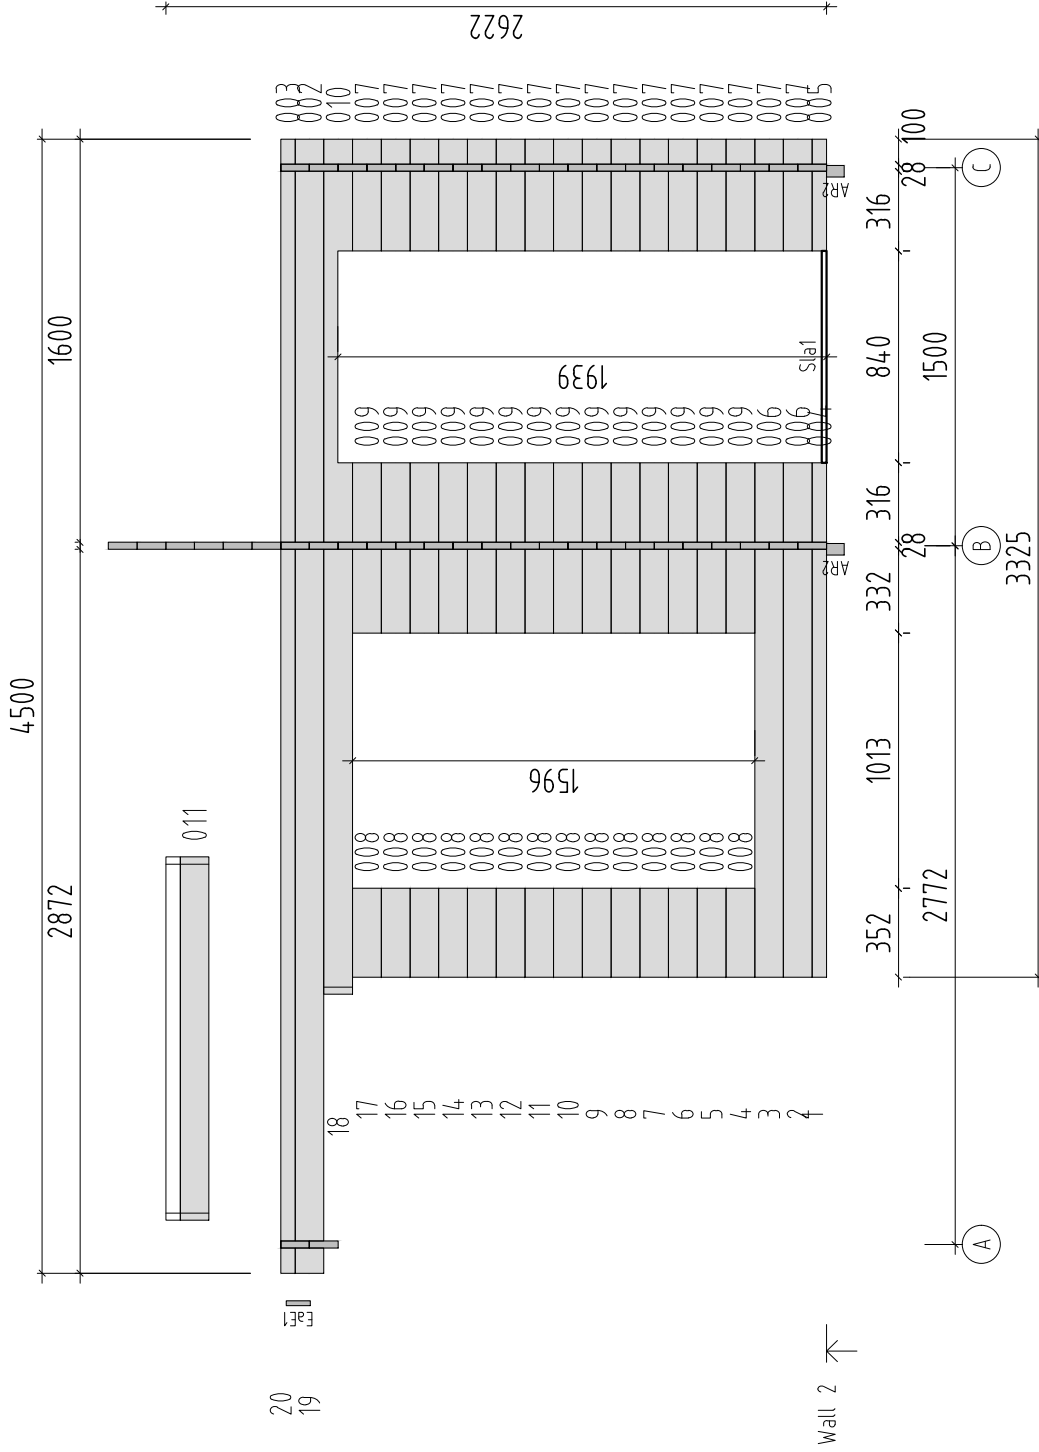
Object name PA28-4530	Drawing Plan		Scale 1:30
	Customer Log	Customer 28x114	Paper A4
Palmako LEMIS GROUP AS Palmako Näituse 25, Tartu 50409, Estonia tel. +372 73 55 530 fax. +372 73 55 544 www.palmako.com	Drawn by 945	Date 01.12.2021	Page 1
	File 1004_01.dwg		

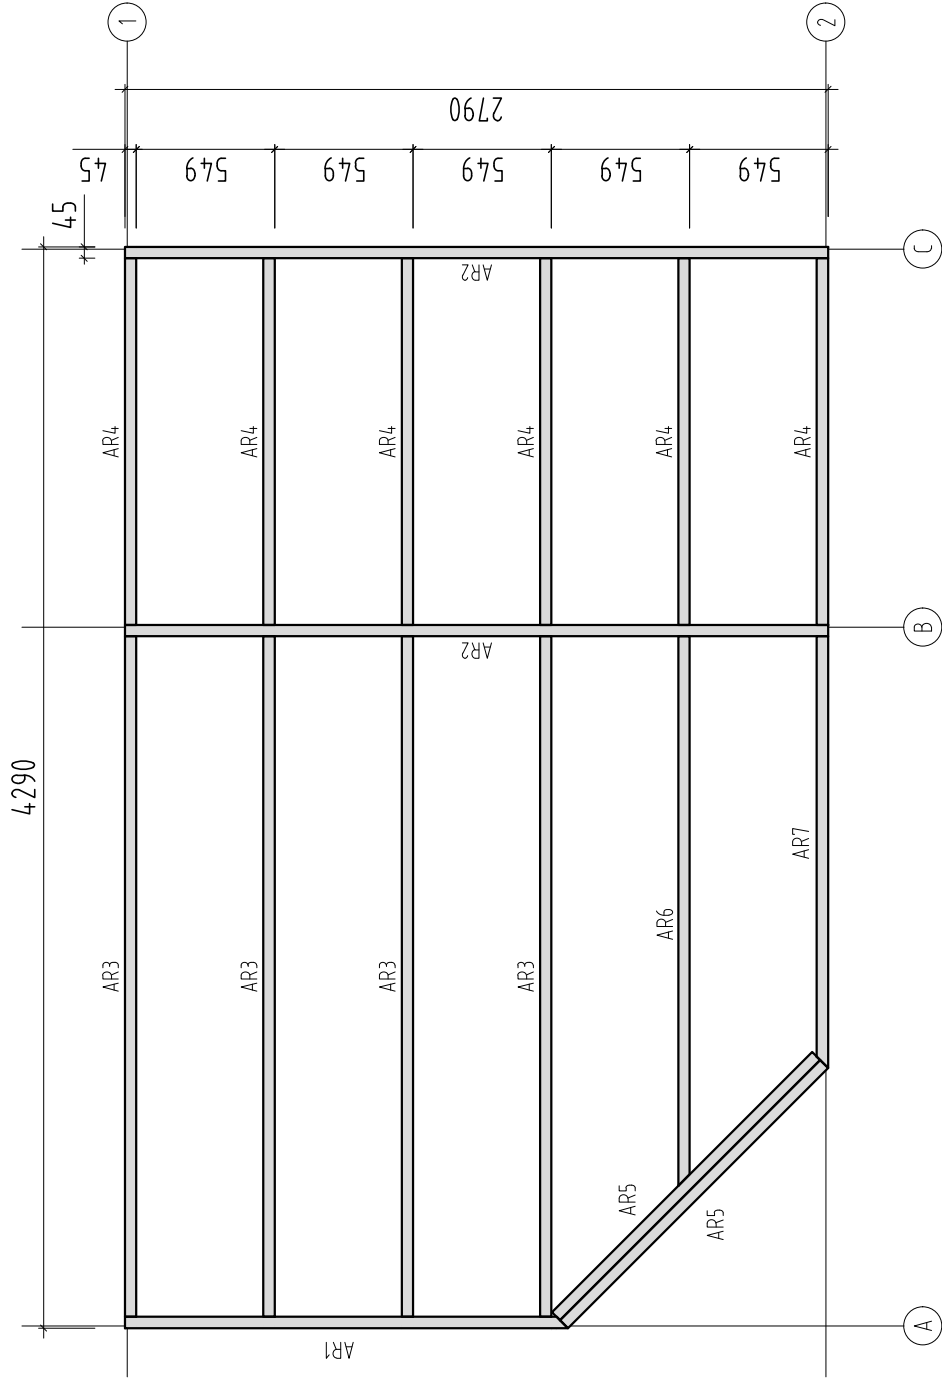


Object name PA28-4530	Drawing Plan (Foundation)		Scale 1:30
	Customer Log	Customer 28x114	Paper A4
Palmako AS Palmako Näituse 25, Tartu 50409, Estonia tel. +372 73 55 530 fax. +372 73 55 544 www.palmako.com	Drawn by 945	Date 01.12.2021	Page 1
	File 1004_01.dwg		

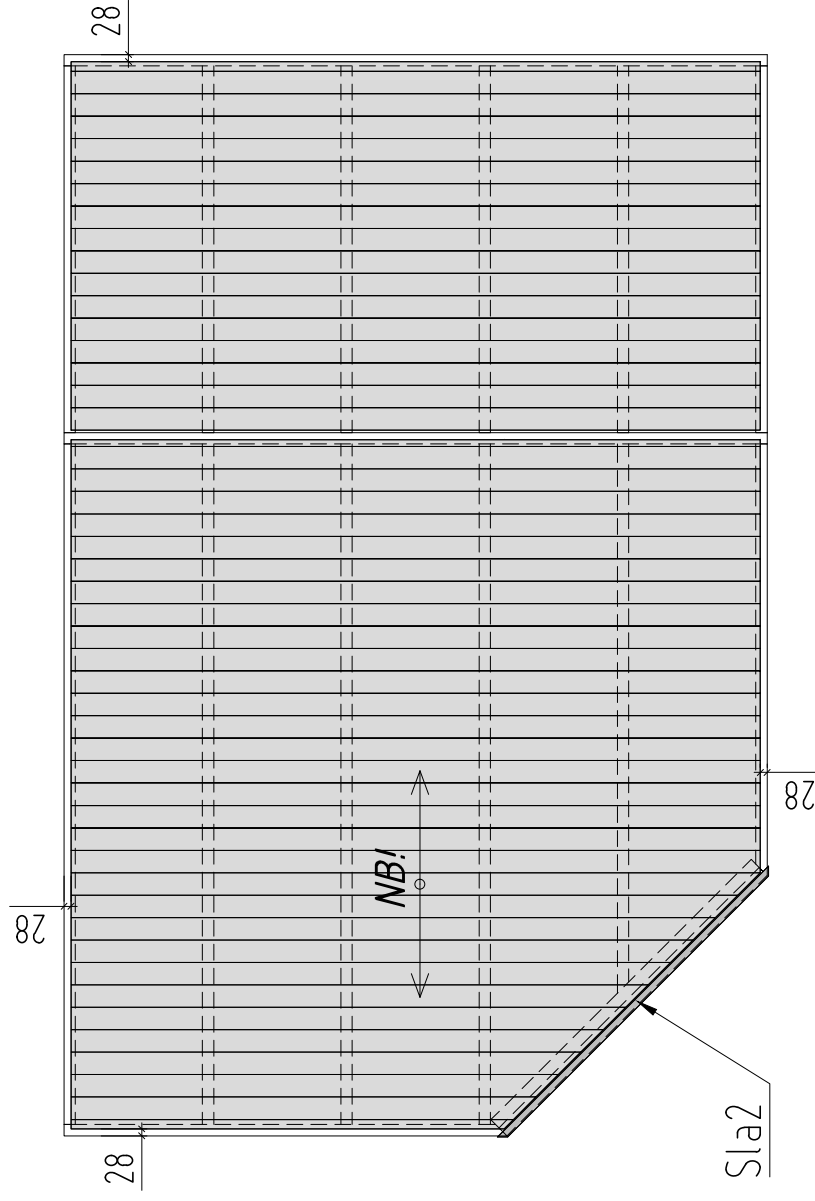

Object name PA28-4530	Drawing Plan (Floor boards)		Scale 1:30
	Customer 945	Log 28x114	Paper A4
Palmako <small>AS Palmako Näätuse 25, Tartu 50409, Estonia tel. +372 73 55 530 fax. +372 73 55 544 www.palmako.com</small>	Date 02.12.2021	File 1004.01.dwg	Page 1
			



Object name PA28-4530	Drawing WALL 2	Scale 1:30
		Paper A4
Palmako AS Palmako Näituse 25, Tartu 50409, Estonia tel. +372 73 55 530 fax. +372 73 55 544 www.palmako.com	Customer Log	28x114
	Drawn by 945	
	Date 01.12.2021	File 1004_01.dwg
		Page 6

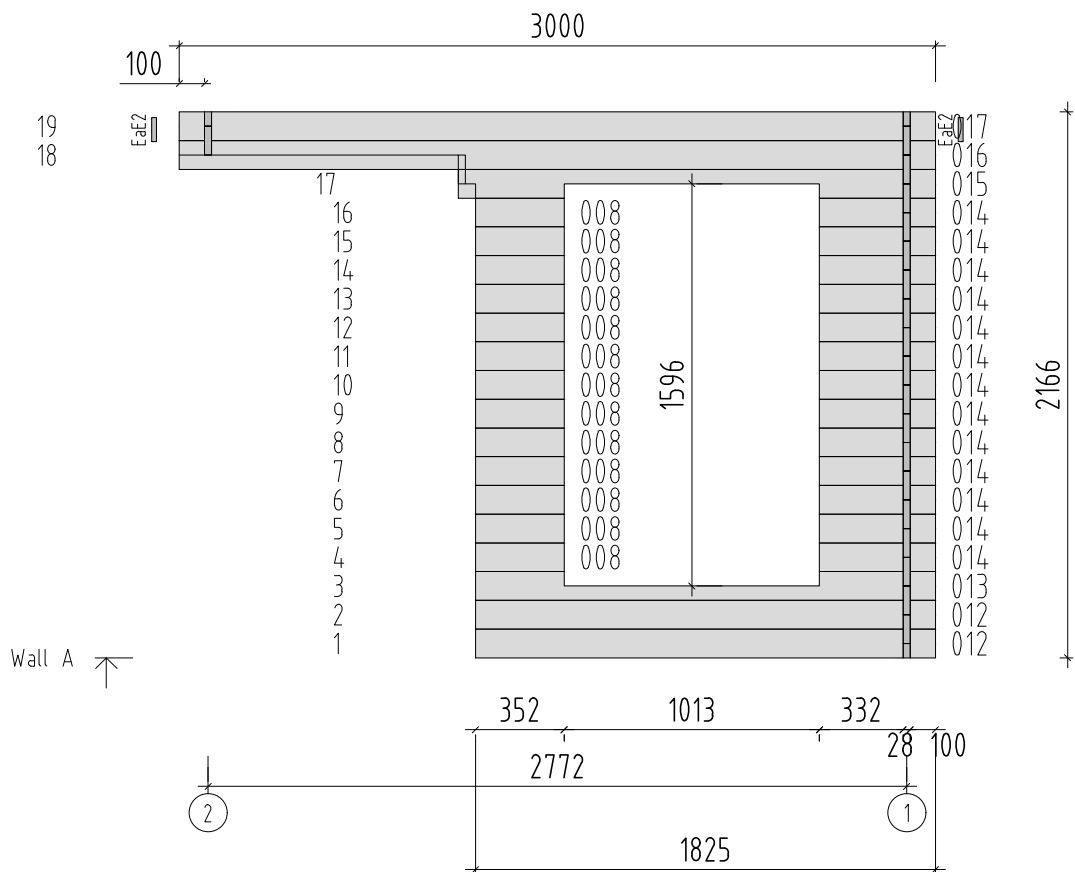

Object name
PA28-4530


Drawing
WALL A

Scale 1:30
Paper A4


Palmako
LEMEKS GROUP

AS Palmako
Näituse 25, Tartu 50409, Estonia
tel. +372 73 55 530
fax. +372 73 55 544
www.palmako.com

Customer		Log	28x114
Drawn by	945		
Date	01.12.2021	File	100401.dwg

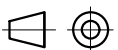

Page 2

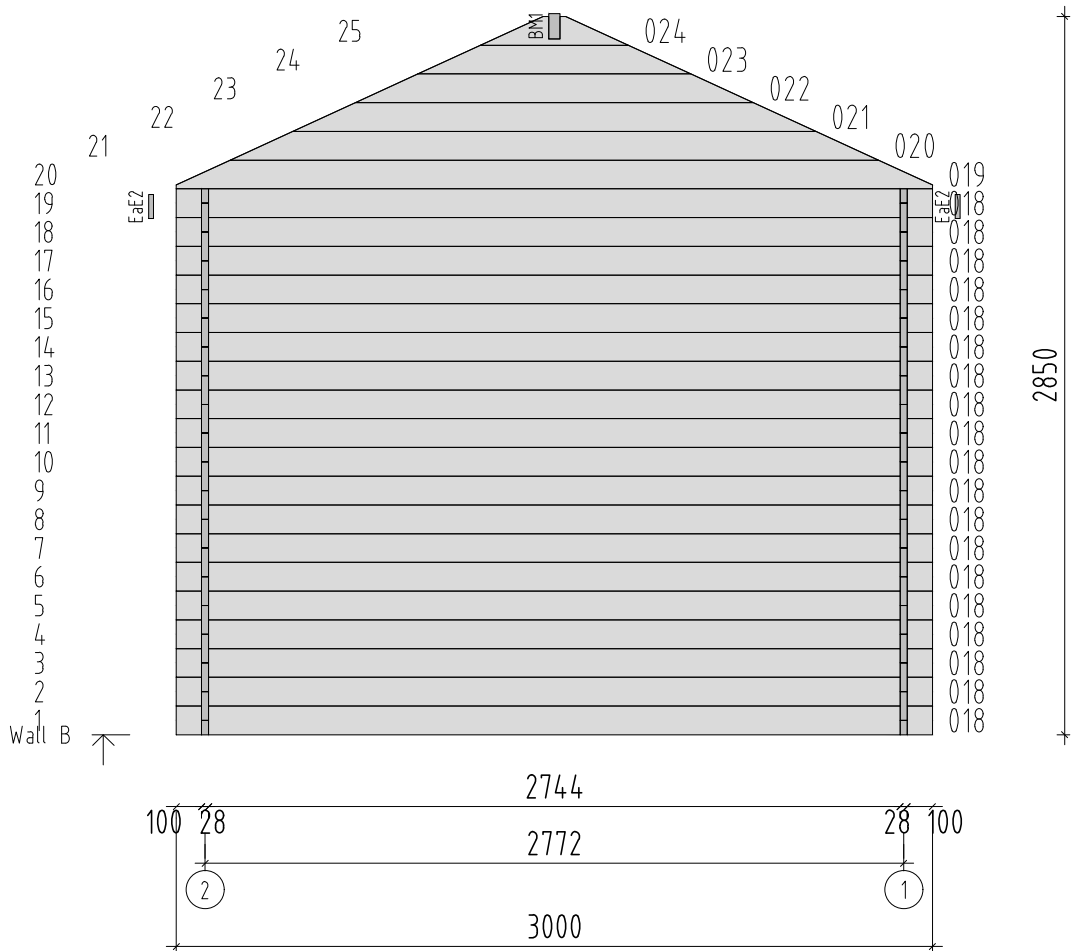

Object name
PA28-4530


Drawing
WALL B

Scale 1:30
Paper A4


Palmako
LEMEKS GROUP


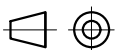

AS Palmako
Näituse 25, Tartu 50409, Estonia
tel. +372 73 55 530
fax. +372 73 55 544
www.palmako.com






Customer		Log	28x114
Drawn by	945		
Date	01.12.2021	File	100401.dwg

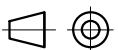



Page 3



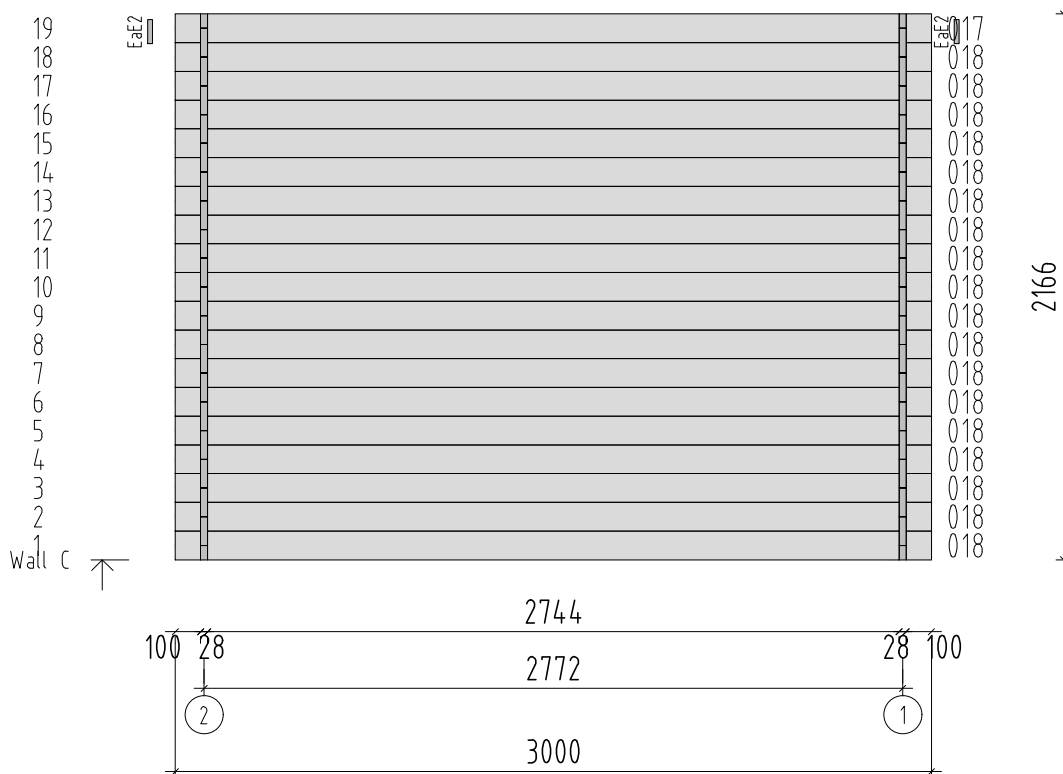



Object name PA28-4530	Drawing WALL C	Scale 1:30
		Paper A4
Palmako AS Palmako Näituse 25, Tartu 50409, Estonia tel. +372 73 55 530 fax. +372 73 55 544 www.palmako.com	Customer	Log 28x114
	Drawn by 945	
	Date 01.12.2021	File 100401.dwg
		
		Page 4

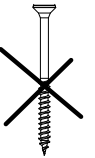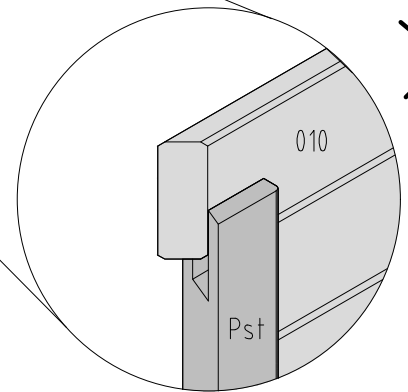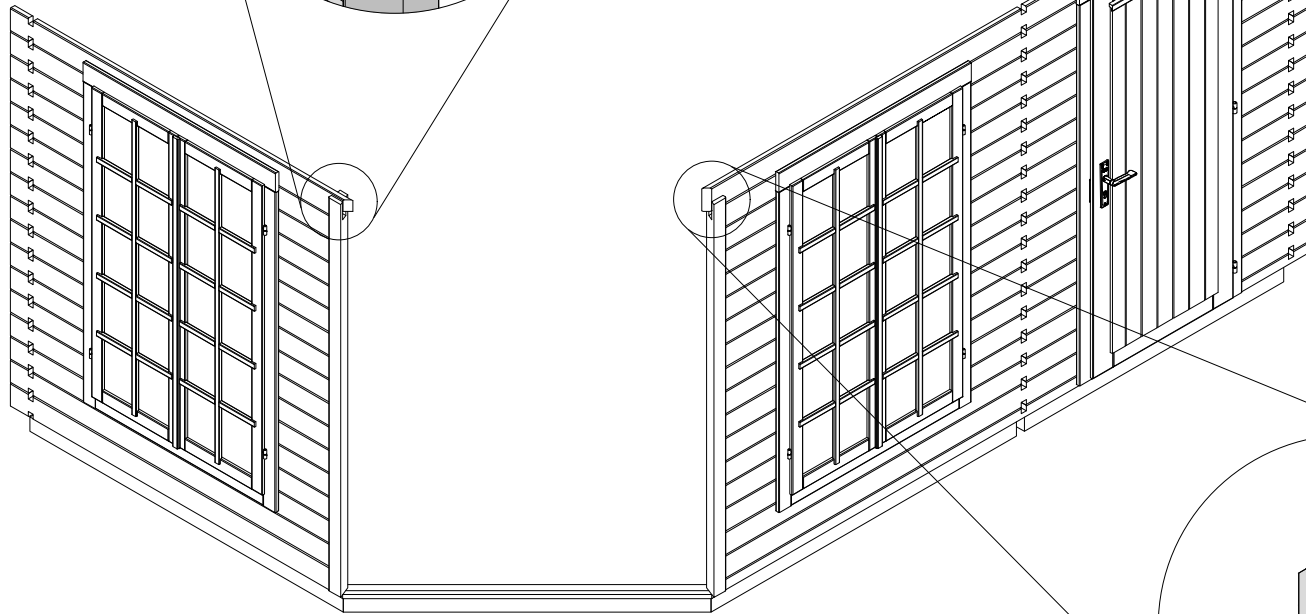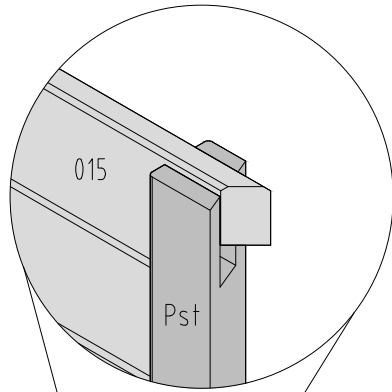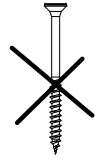
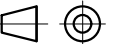


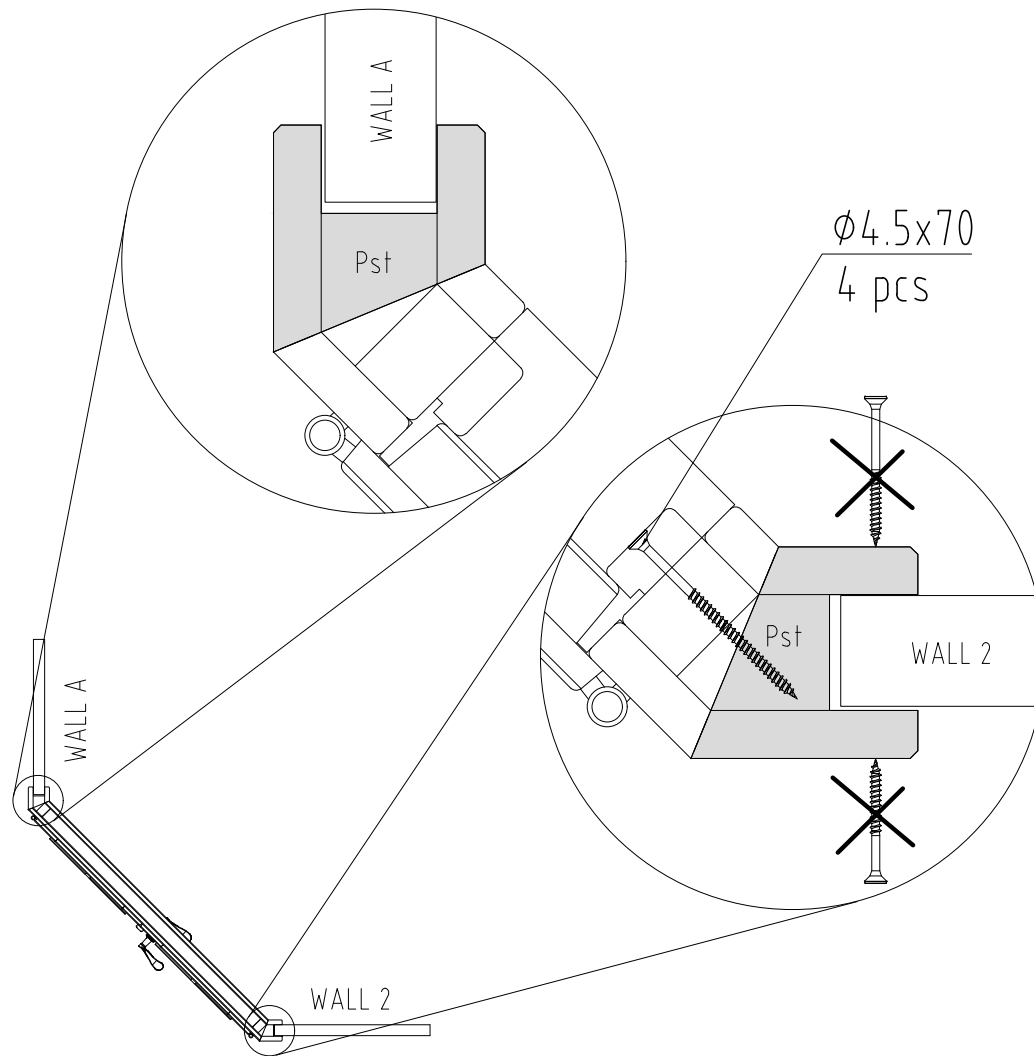


Object name PA28-4530		Drawing Door + wall		Scale 1:30
				Paper A4
 Palmako LEMEKS GROUP	AS Palmako Näituse 25, Tartu 50409, Estonia tel. +372 73 55 530 fax. +372 73 55 544 www.palmako.com		Customer	Log
	Drawn by	945		
	Date	02.12.2021	File	T05302.dwg
				Page

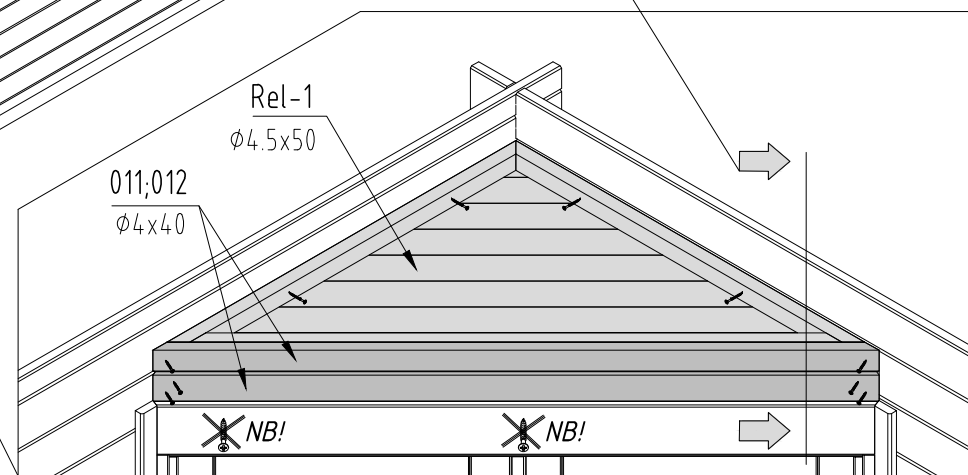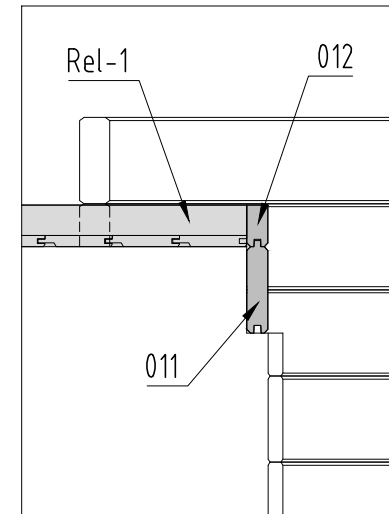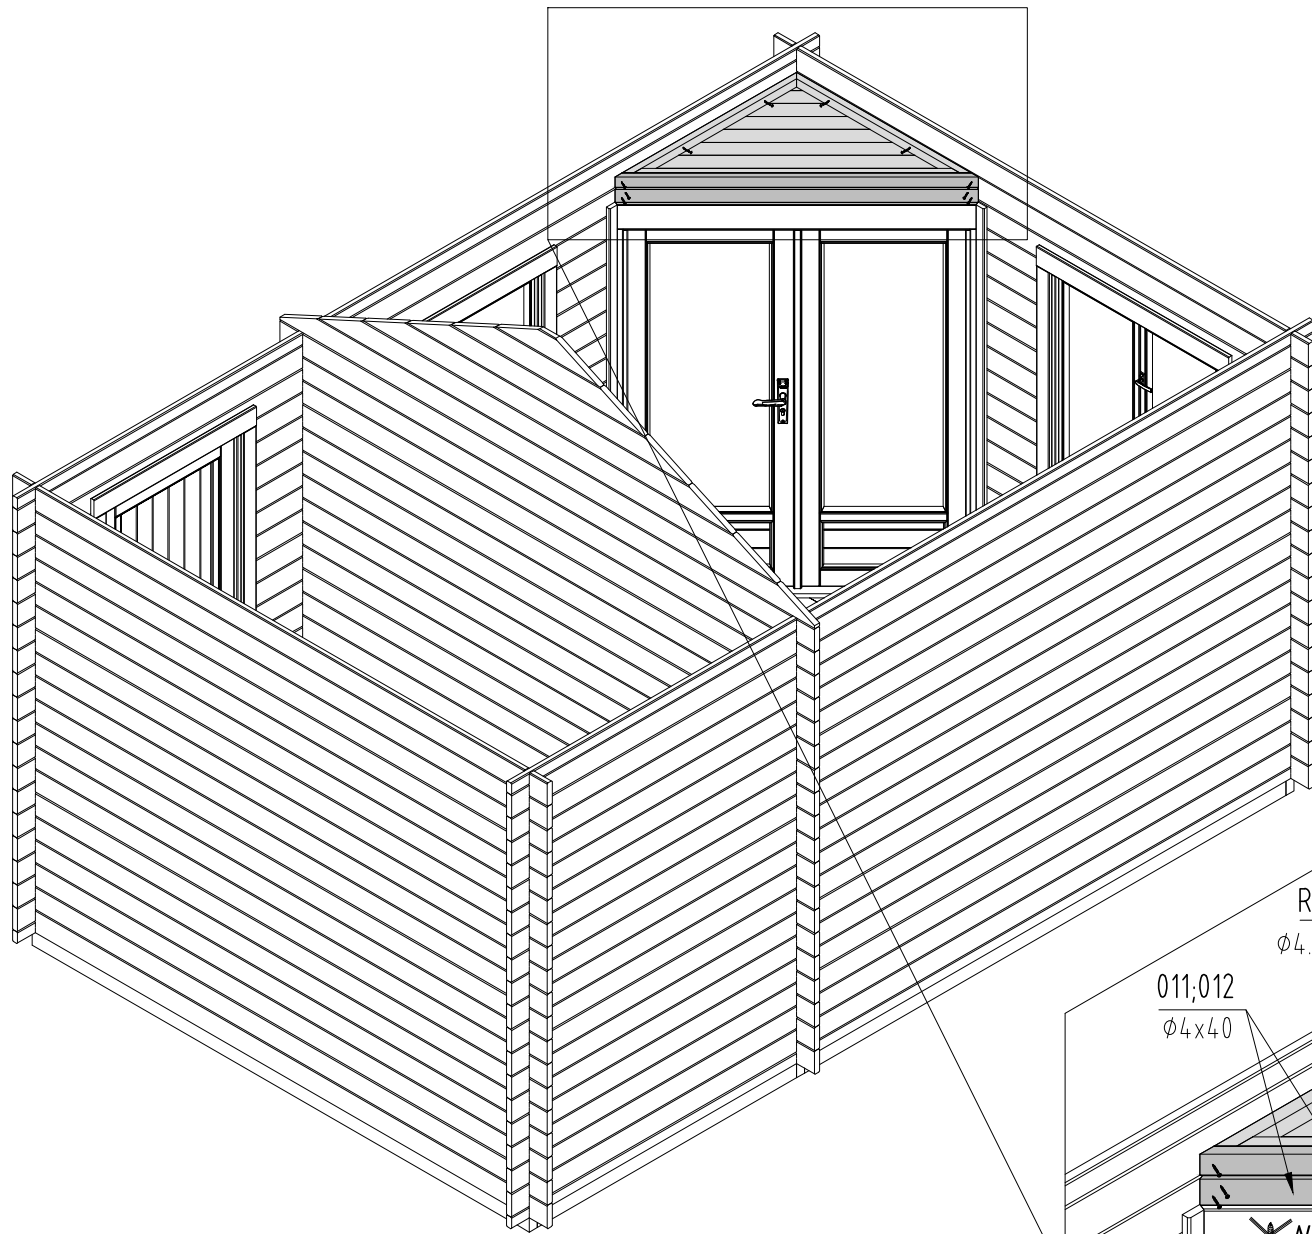

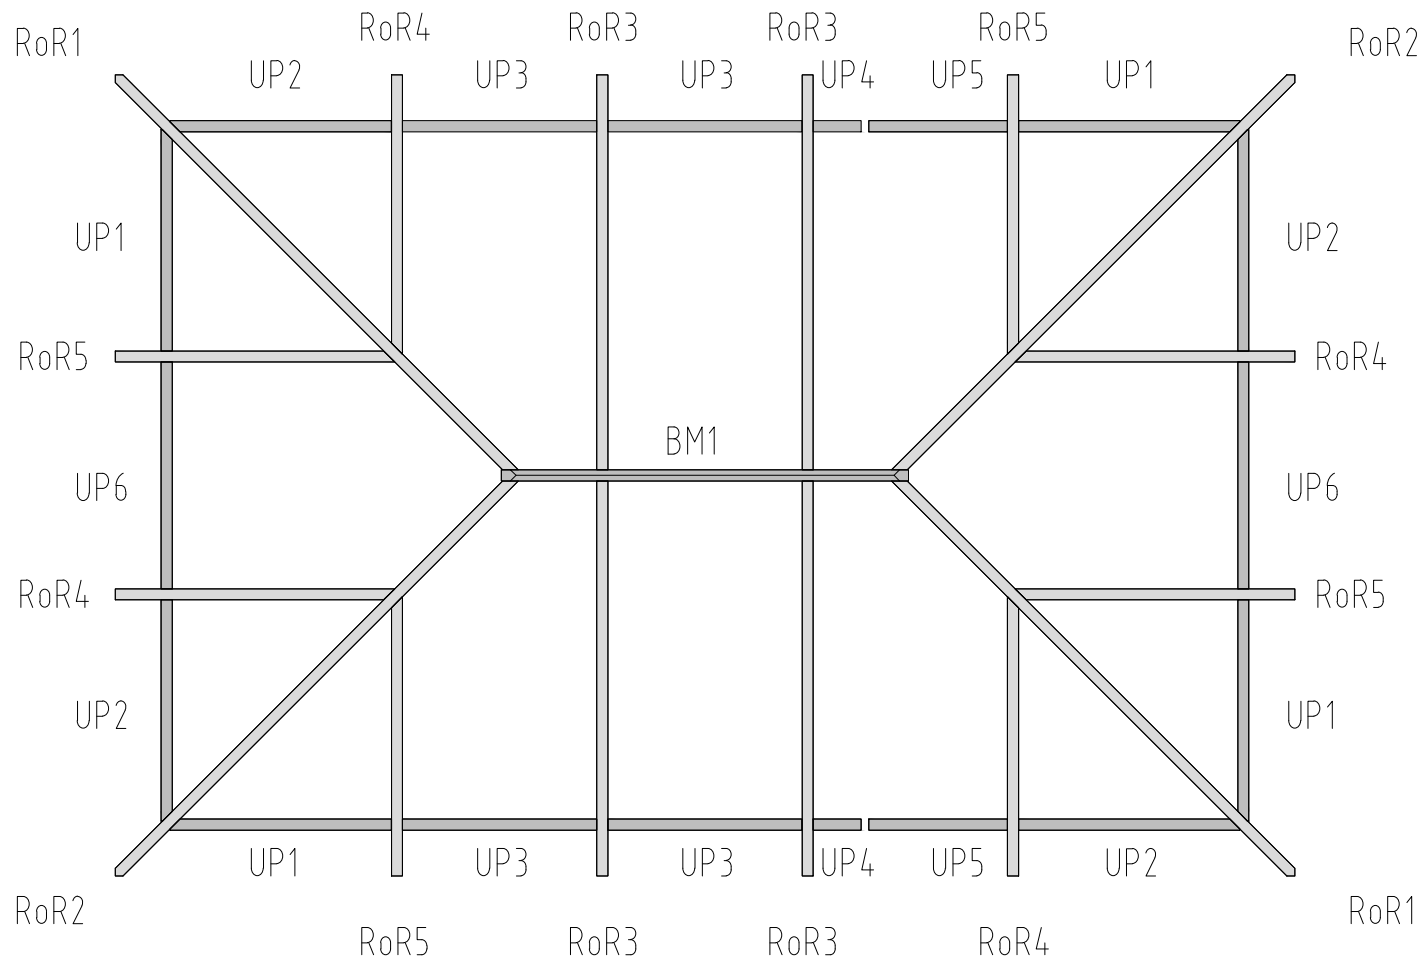

Object name PA28-4530		Drawing Plan (Rafters, U-profiles)		Scale 1:30
 AS Palmako <small>Näituse 25, Tartu 50409, Estonia tel. +372 73 55 530 fax. +372 73 55 544 www.palmako.com</small>		Customer	Log	Paper A4
		Drawn by 945	28x114	
		Date 02.12.2021	File 100401.dwg	Page 1

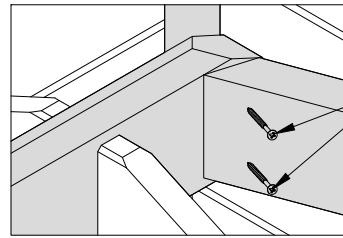

$\phi 4.5 \times 60$


BM1

RoR2

RoR1

RoR1


RoR2

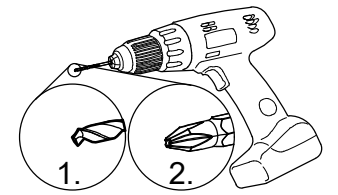


1.

2.

$\phi 6 \times 120$

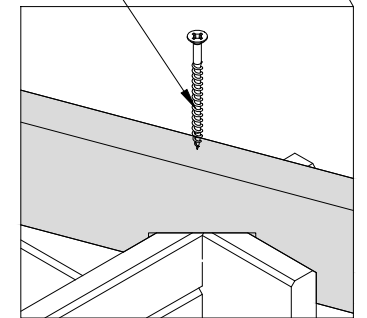

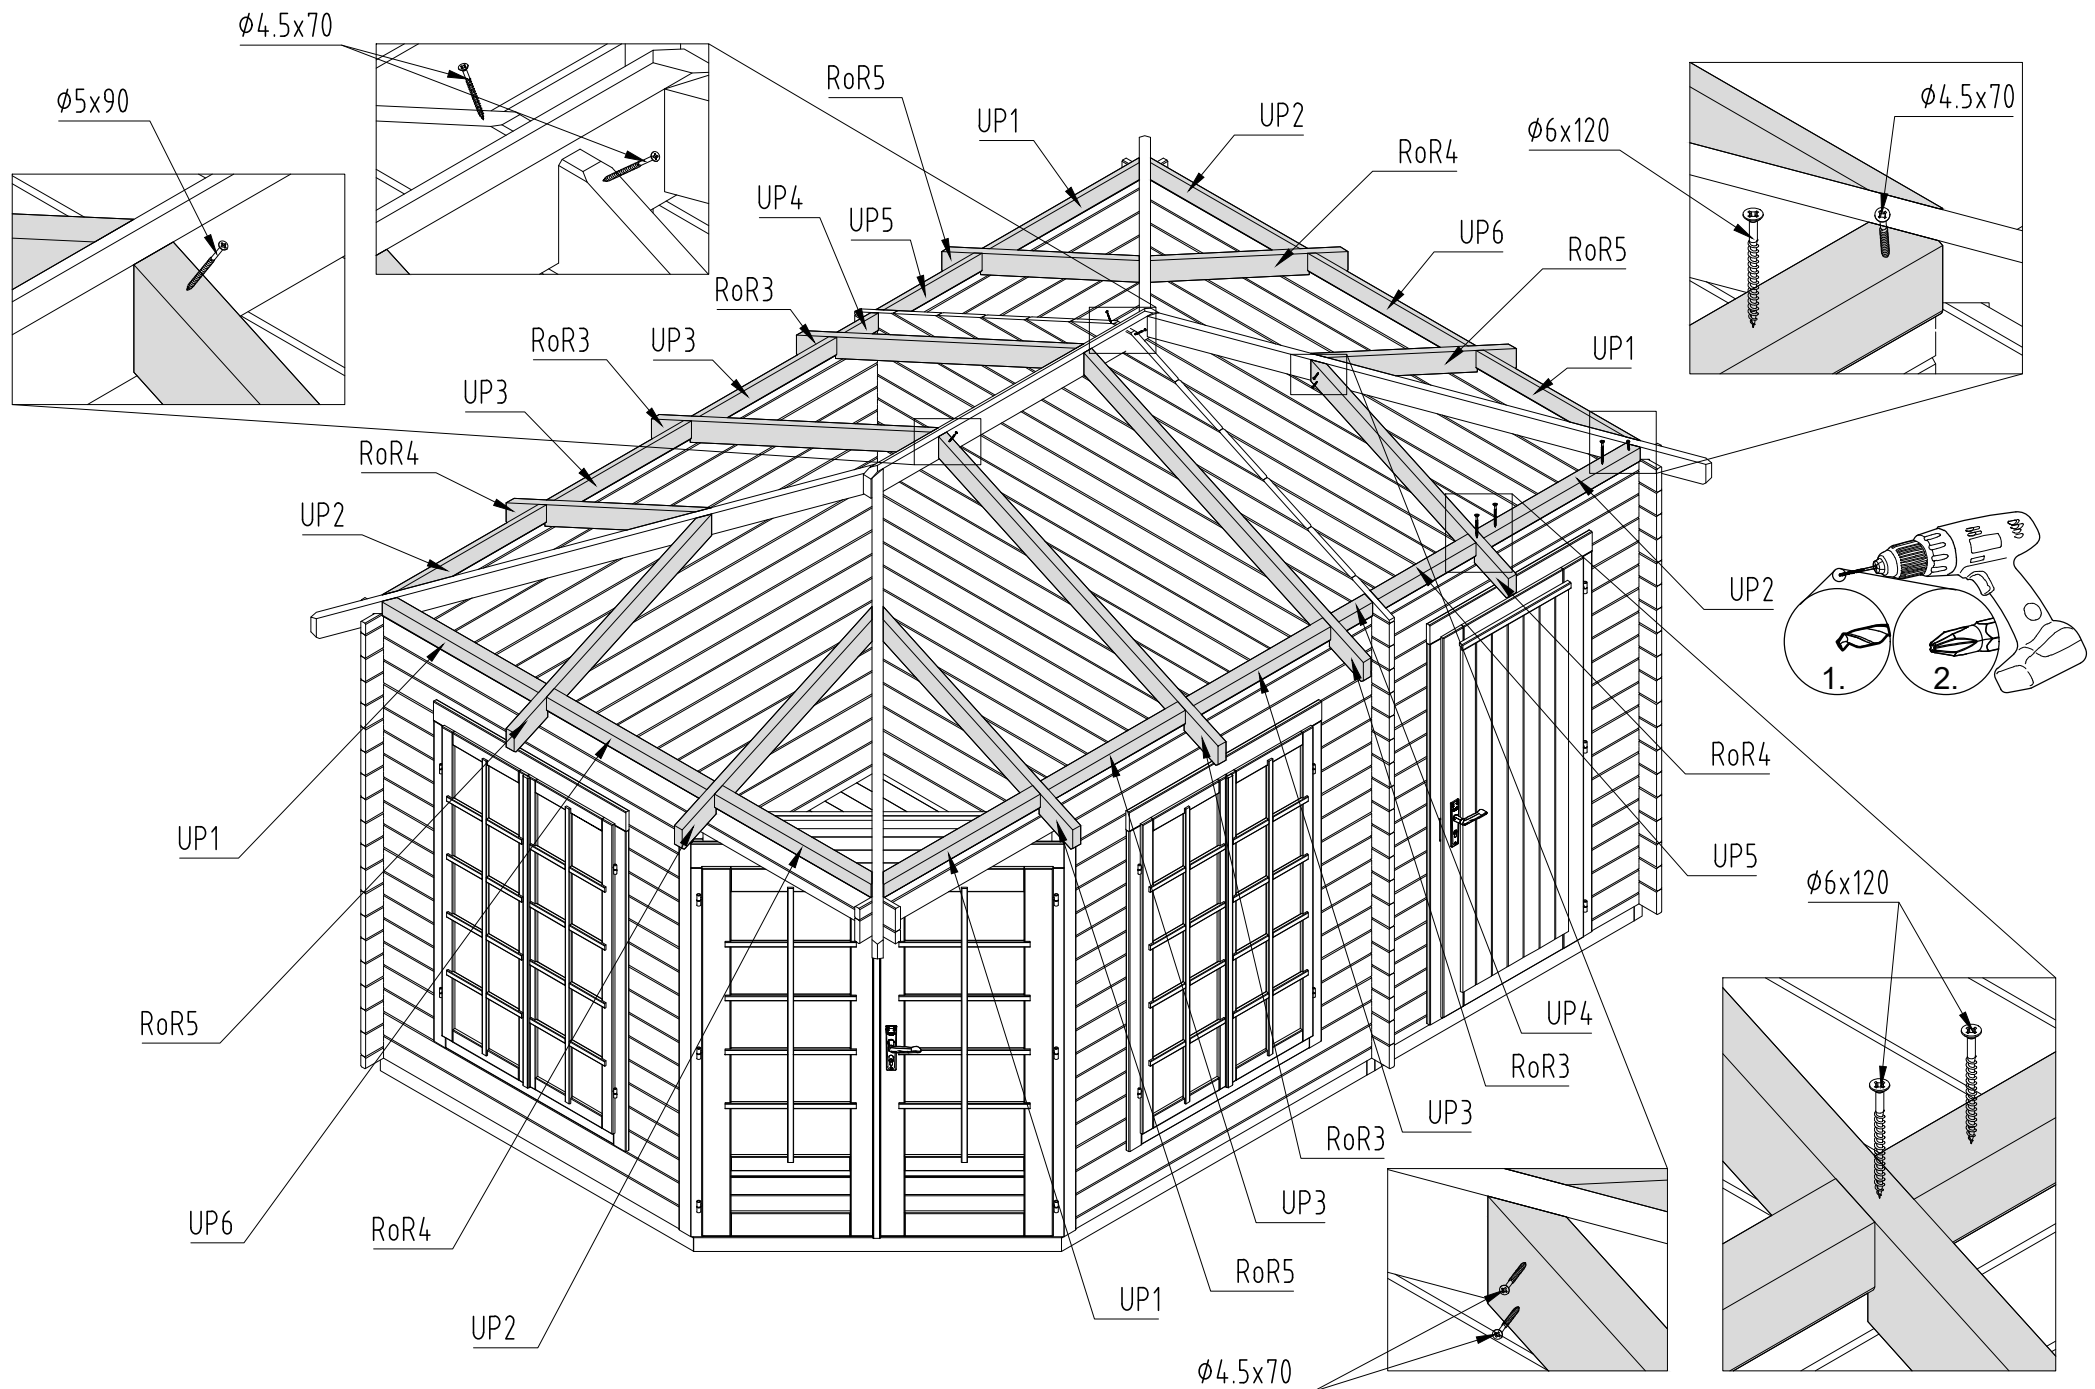

- DE Dachbretter
- FR Lames de toit
- ES Tablas de techo
- IT Tavole di tetto
- NO Takborder
- SE Takbrädor
- FI Kattolaudat
- DK Tagbrædder
- NL Dakbeschof
- PT Tábuas de telhado
- CZ Dřevěné desky na střechnu
- PL Deski dachowe
- LT Stogo lentos
- LV Jumta dēļi
- RU Доски для крыши
- ET Katuselauad

