




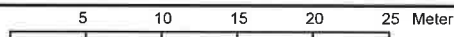


Flurstück: [redacted]  
Flur: [redacted]  
Gemarkung: Krefeld

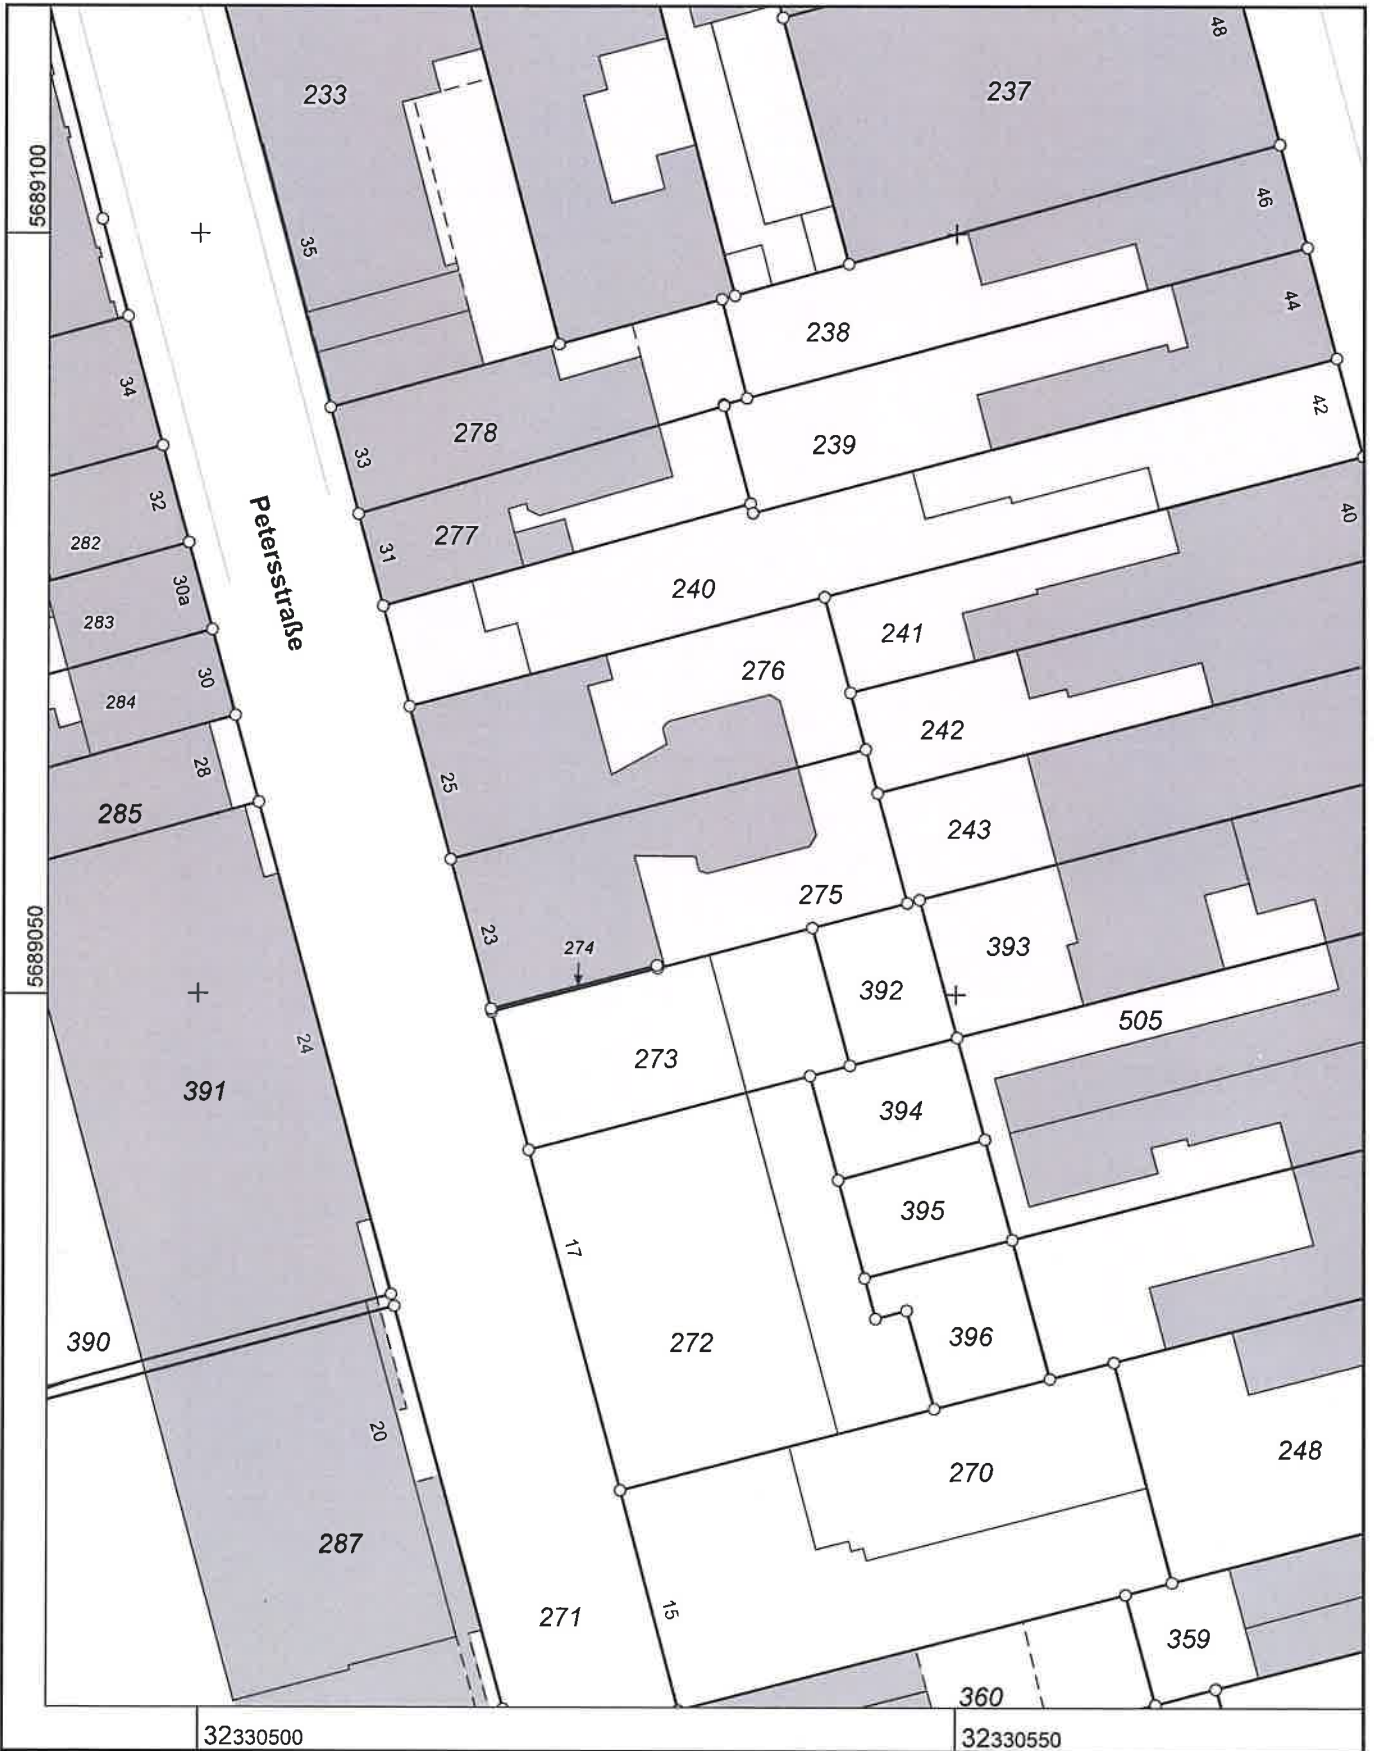

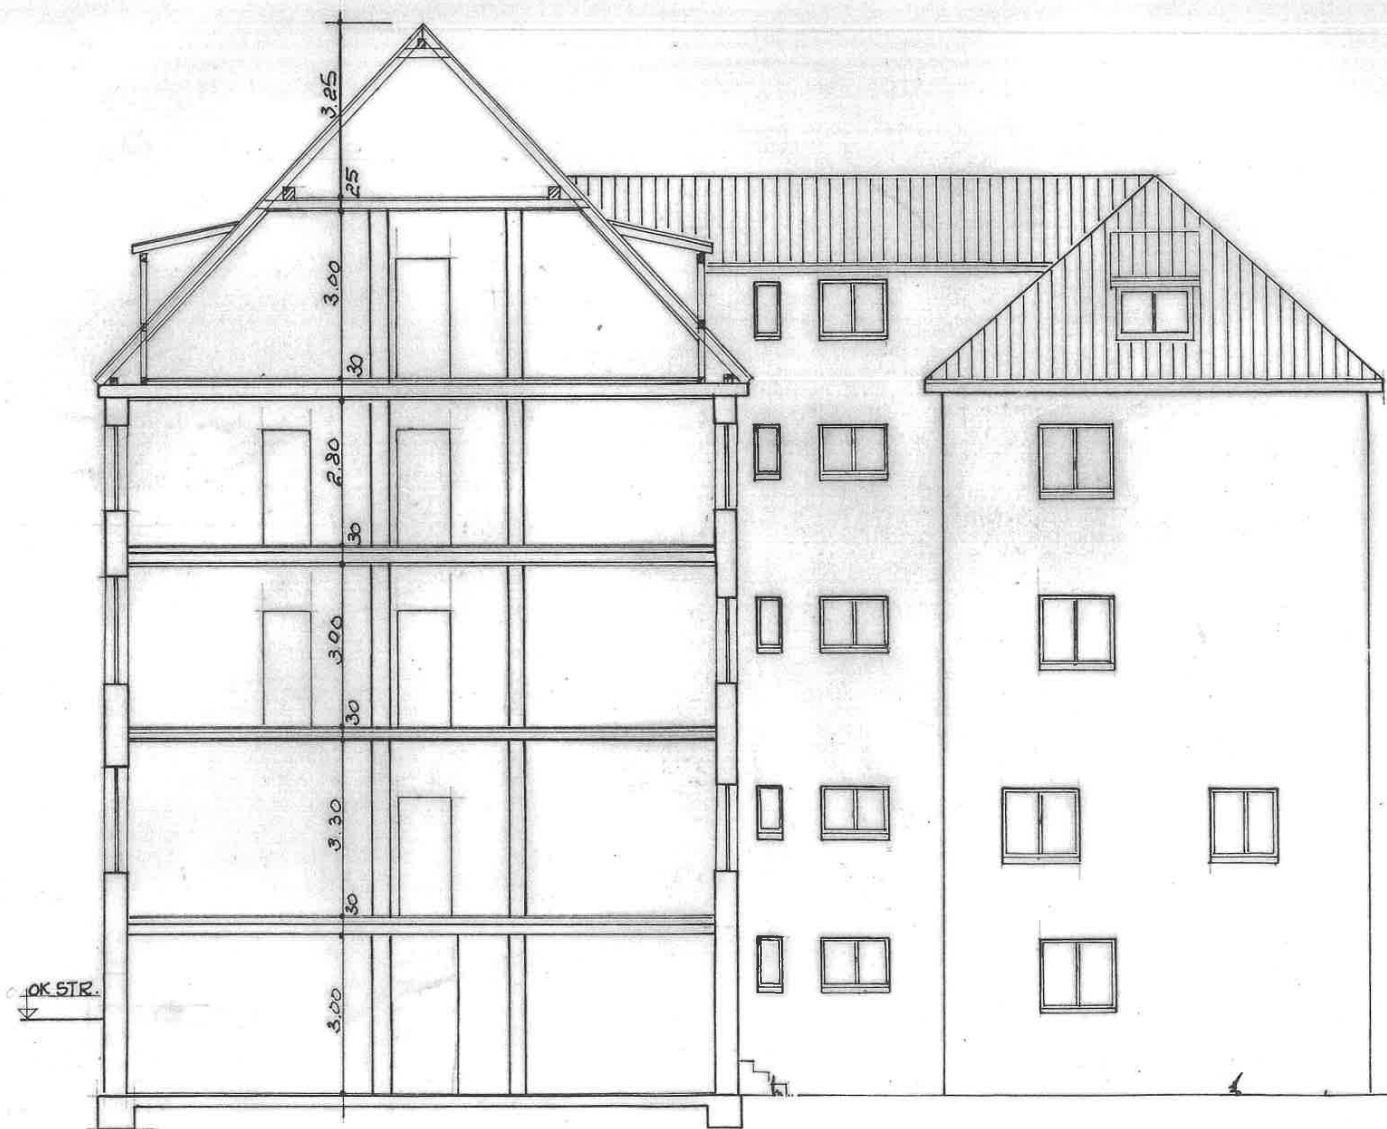

SCHNITT/AUSICHT NORD


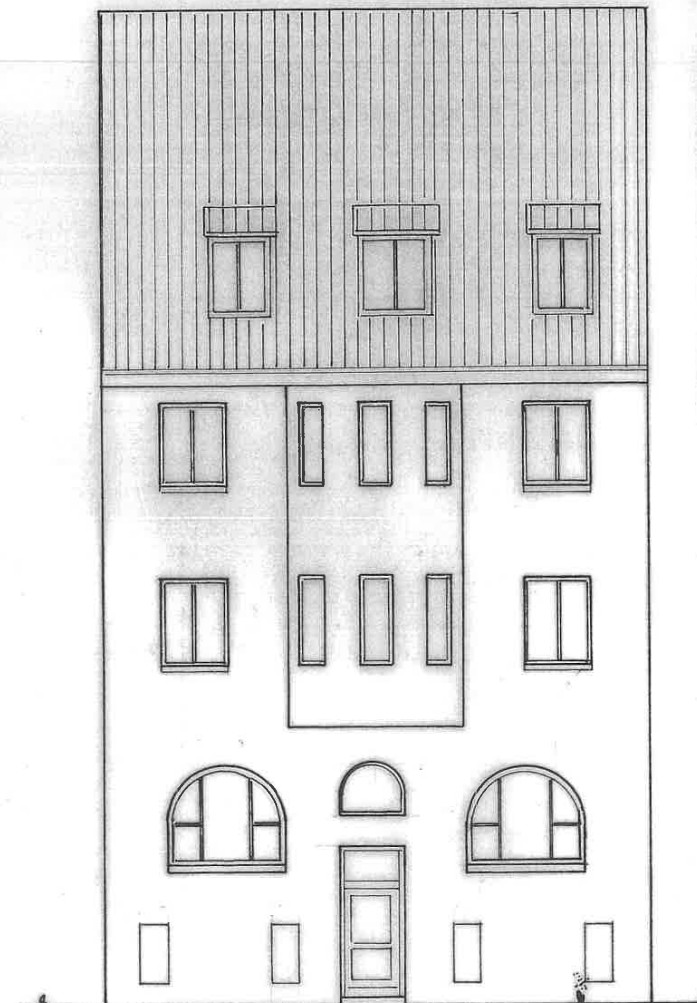


AUSICHT STRASSESEITE

M 1:100 BESTAND




*Müller*

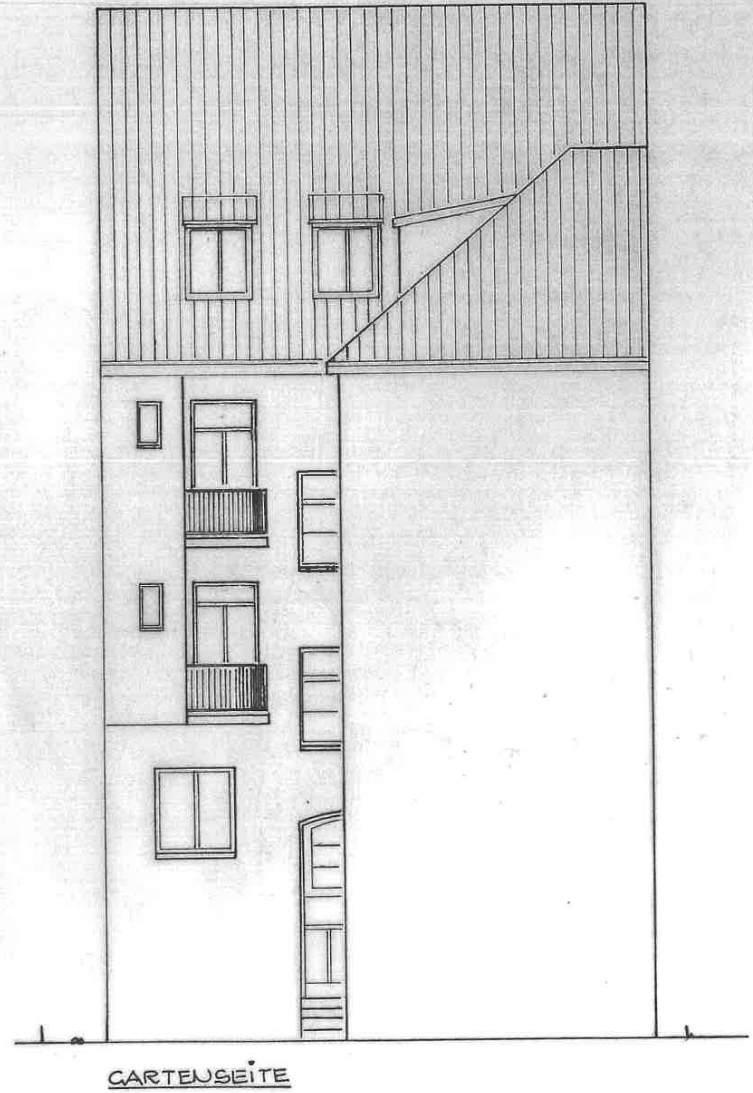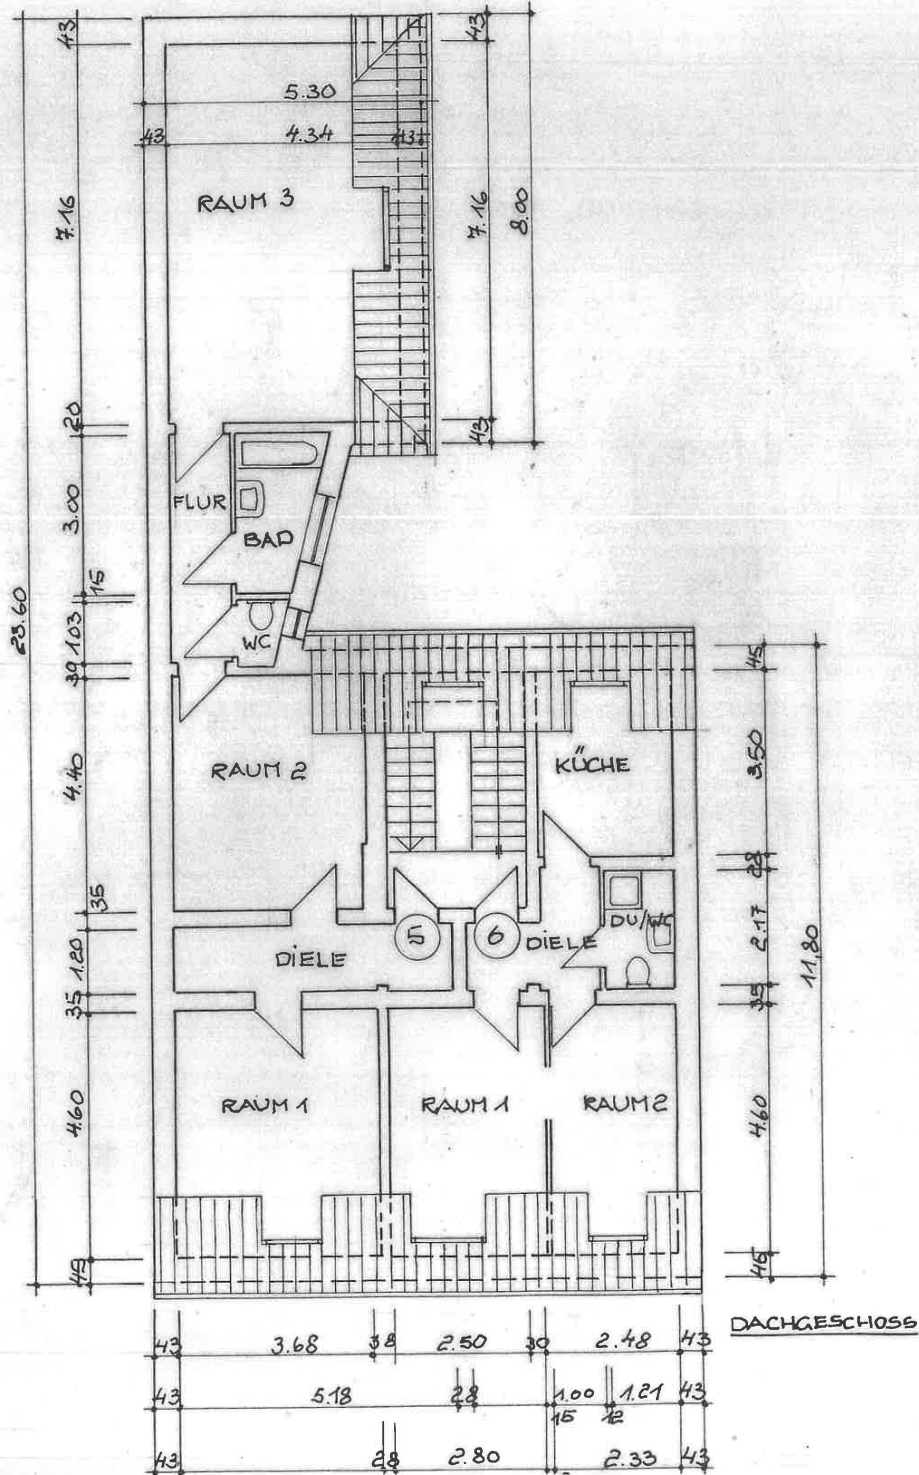

M 1:100 BESTAND




Indlo

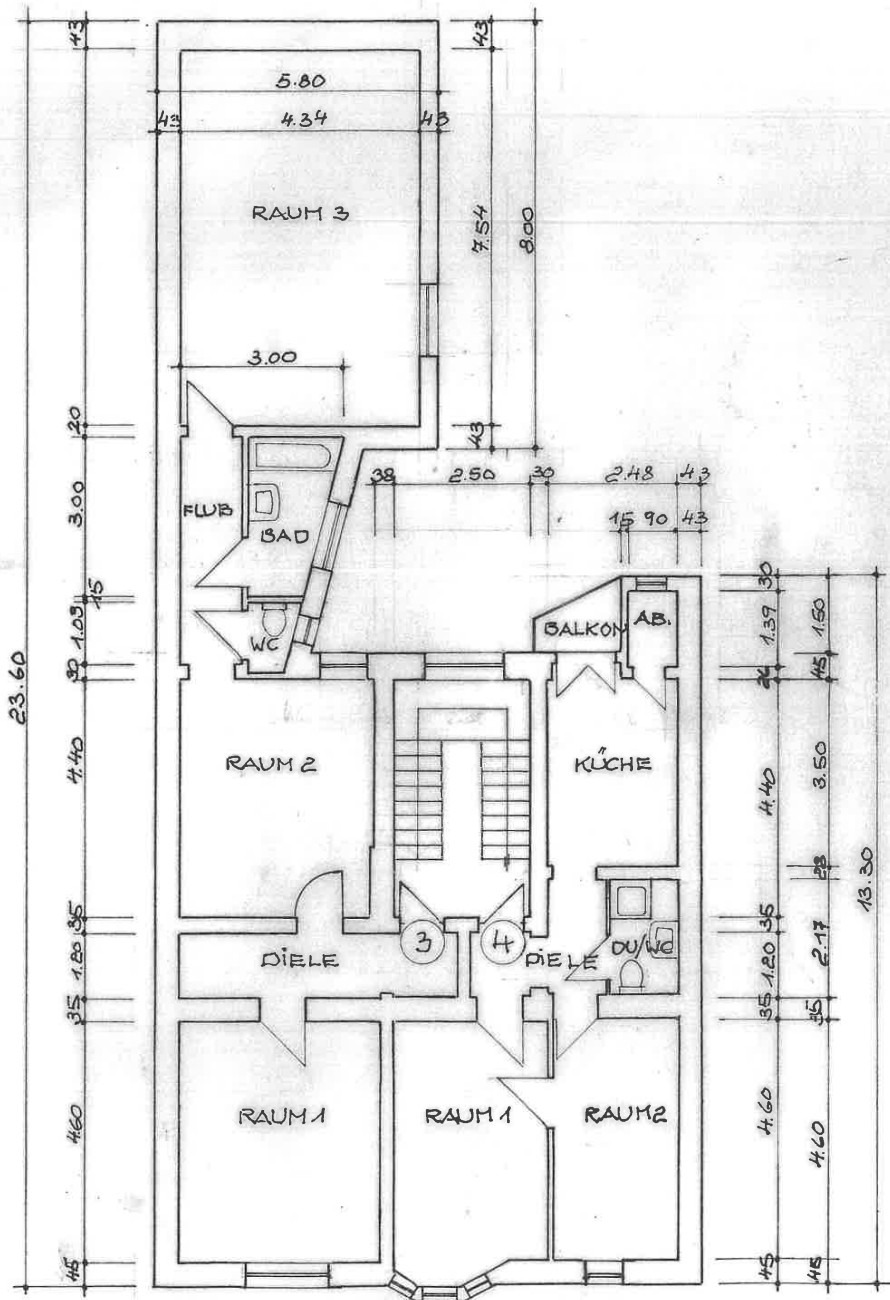

43	5.18	28	1.12	1.10	1.26	43
43	3.78	28	2.80		2.53	43
10.20						


1. OBERGESCHOSS

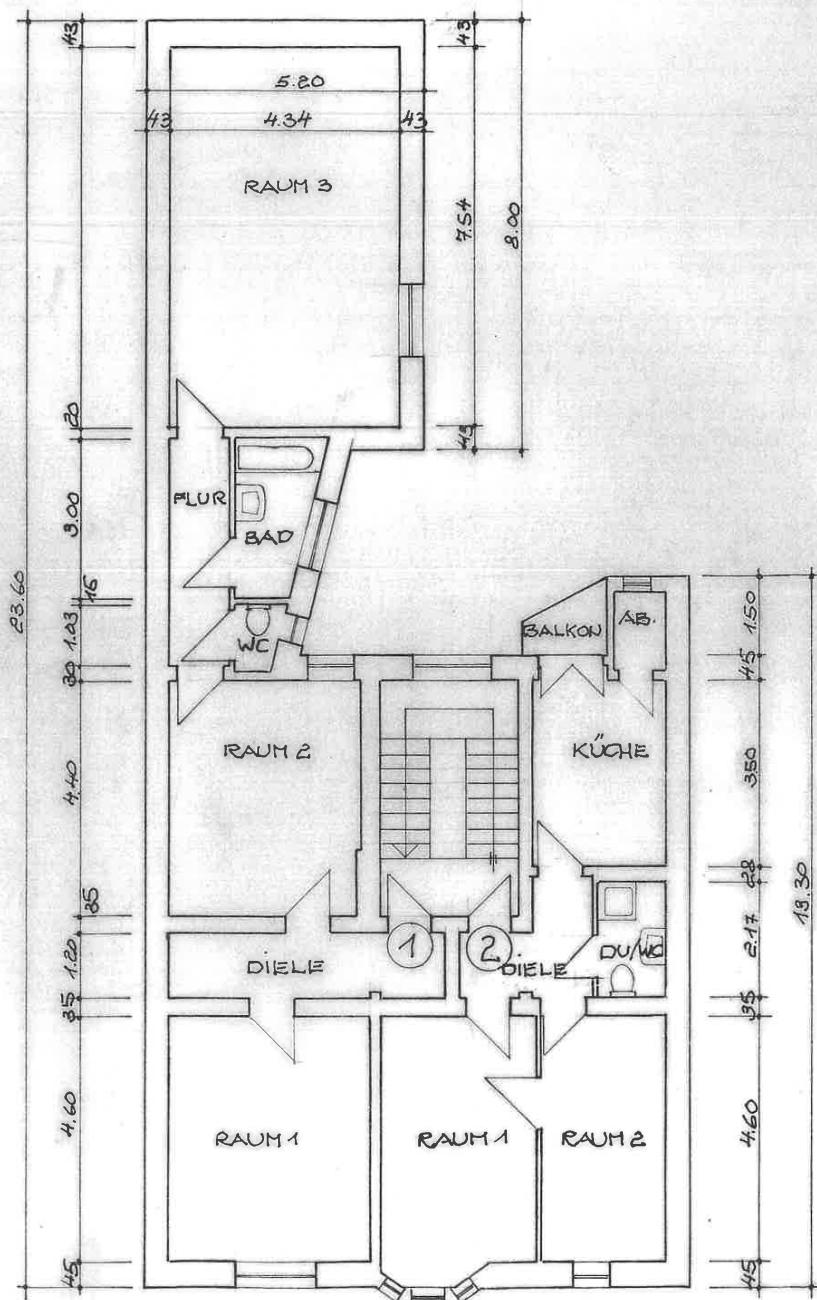

43	3.68	38	2.50	30	2.48	43
43	5.18	28	1.40	1.60	1.21	43
43	3.78	28	2.80		2.33	43
15						



2. OBERGESCHOSS

M 1:100 BESTAND

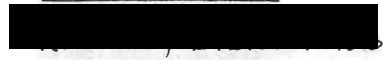

*MAD*



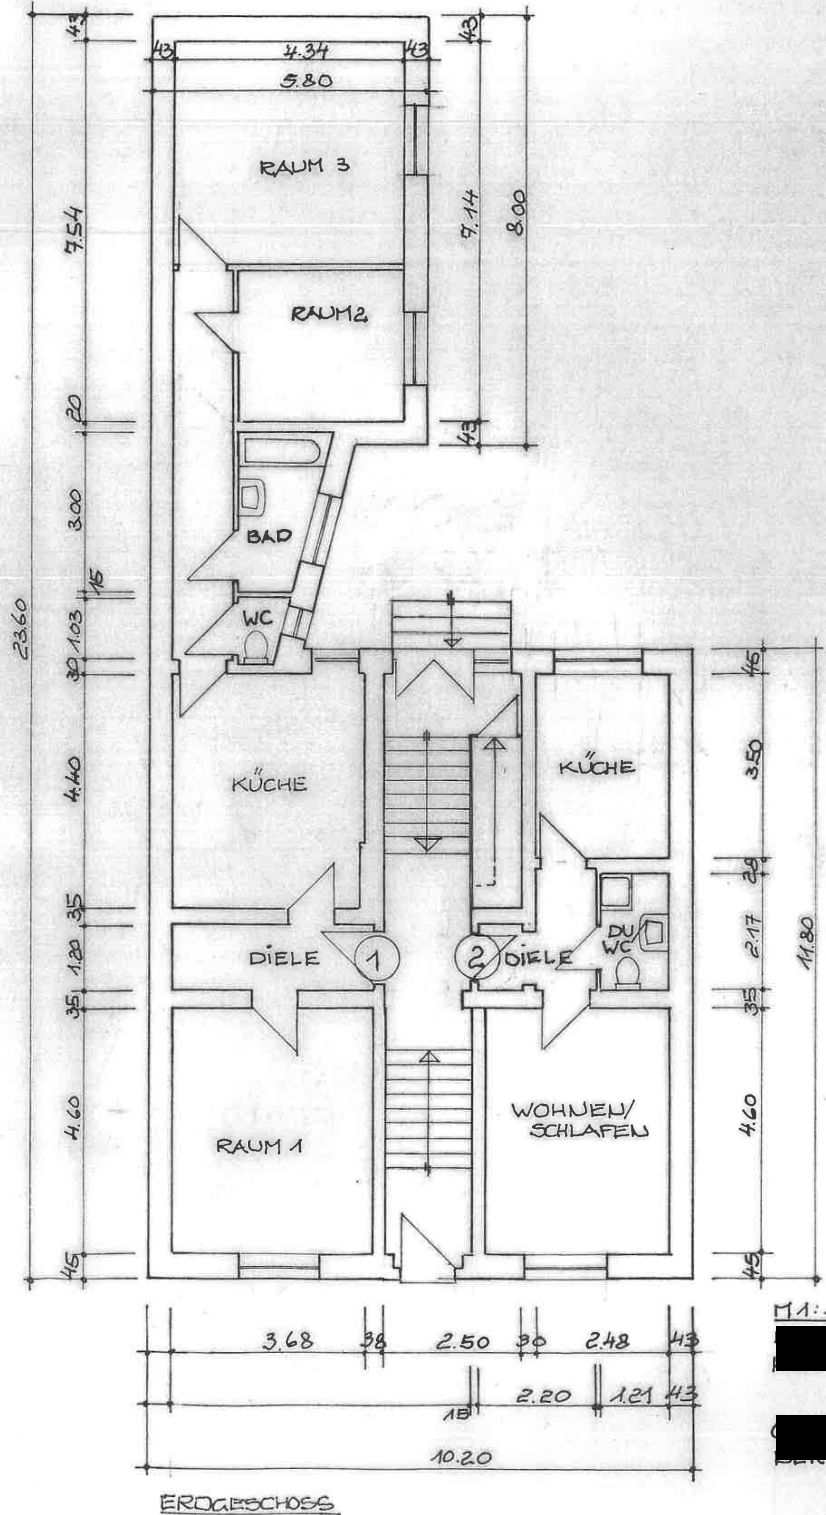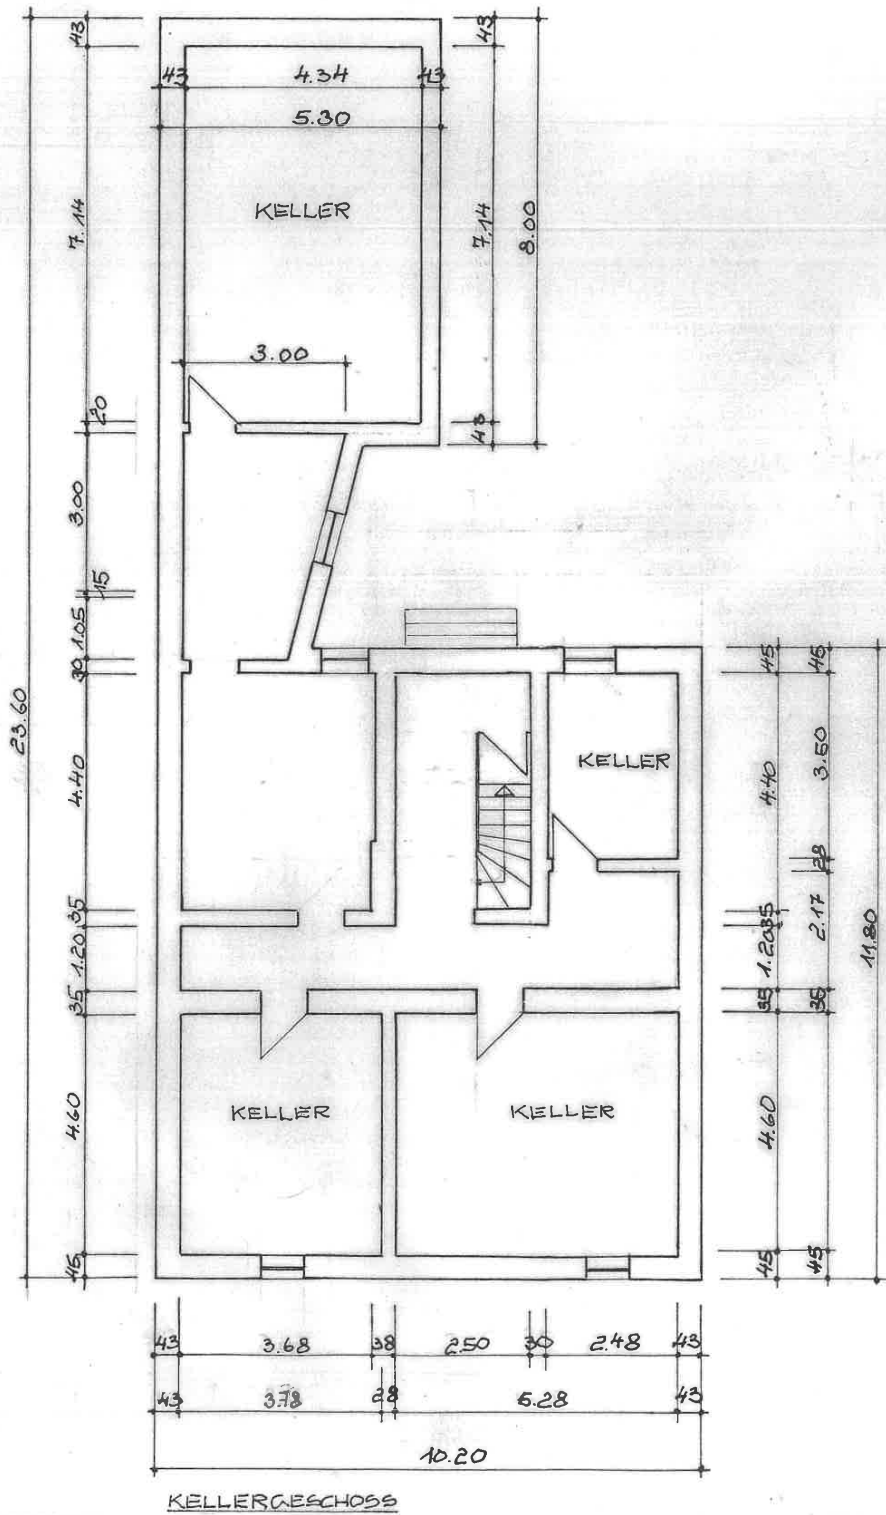

M 1:100 BESTAUB

[Redacted signature area]

[Redacted signature area]

*Pindlo*