



FLOOR 1

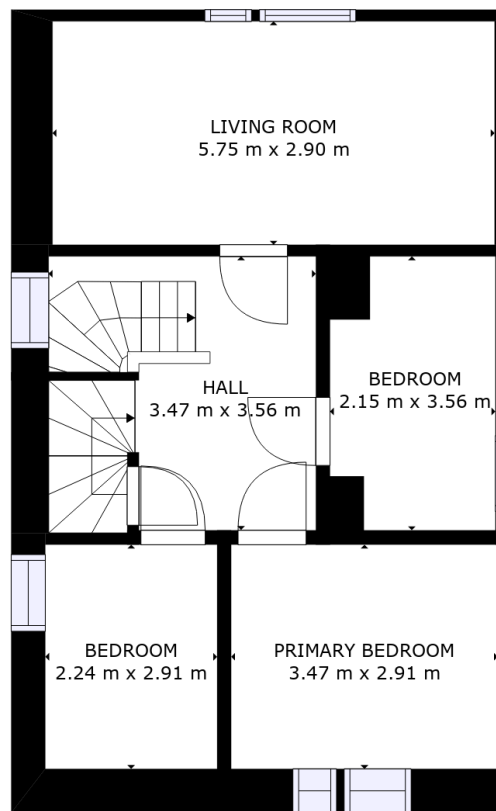

FLOOR 2

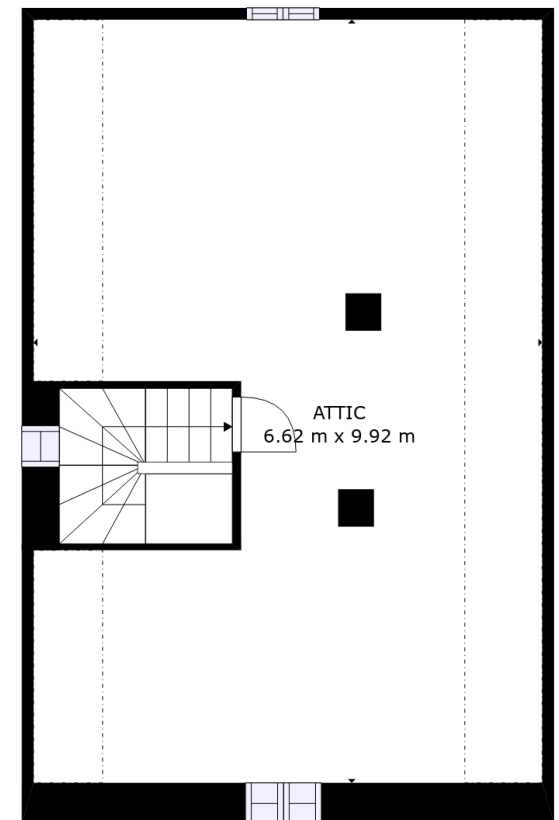



FLOOR 3

GROSS INTERNAL AREA
 FLOOR 1: 59 m², FLOOR 2: 57 m²
 FLOOR 3: 48 m², EXCLUDED AREAS:
 PORCH: 92 m², REDUCED HEADROOM BELOW 1.5M: 17 m²
 TOTAL: 164 m²
 SIZES AND DIMENSIONS ARE APPROXIMATE, ACTUAL MAY VARY.

ERDGESCHOSSGRUNDRISS

OBERGEHOSSGRUNDRISS

SCHNITT A-B

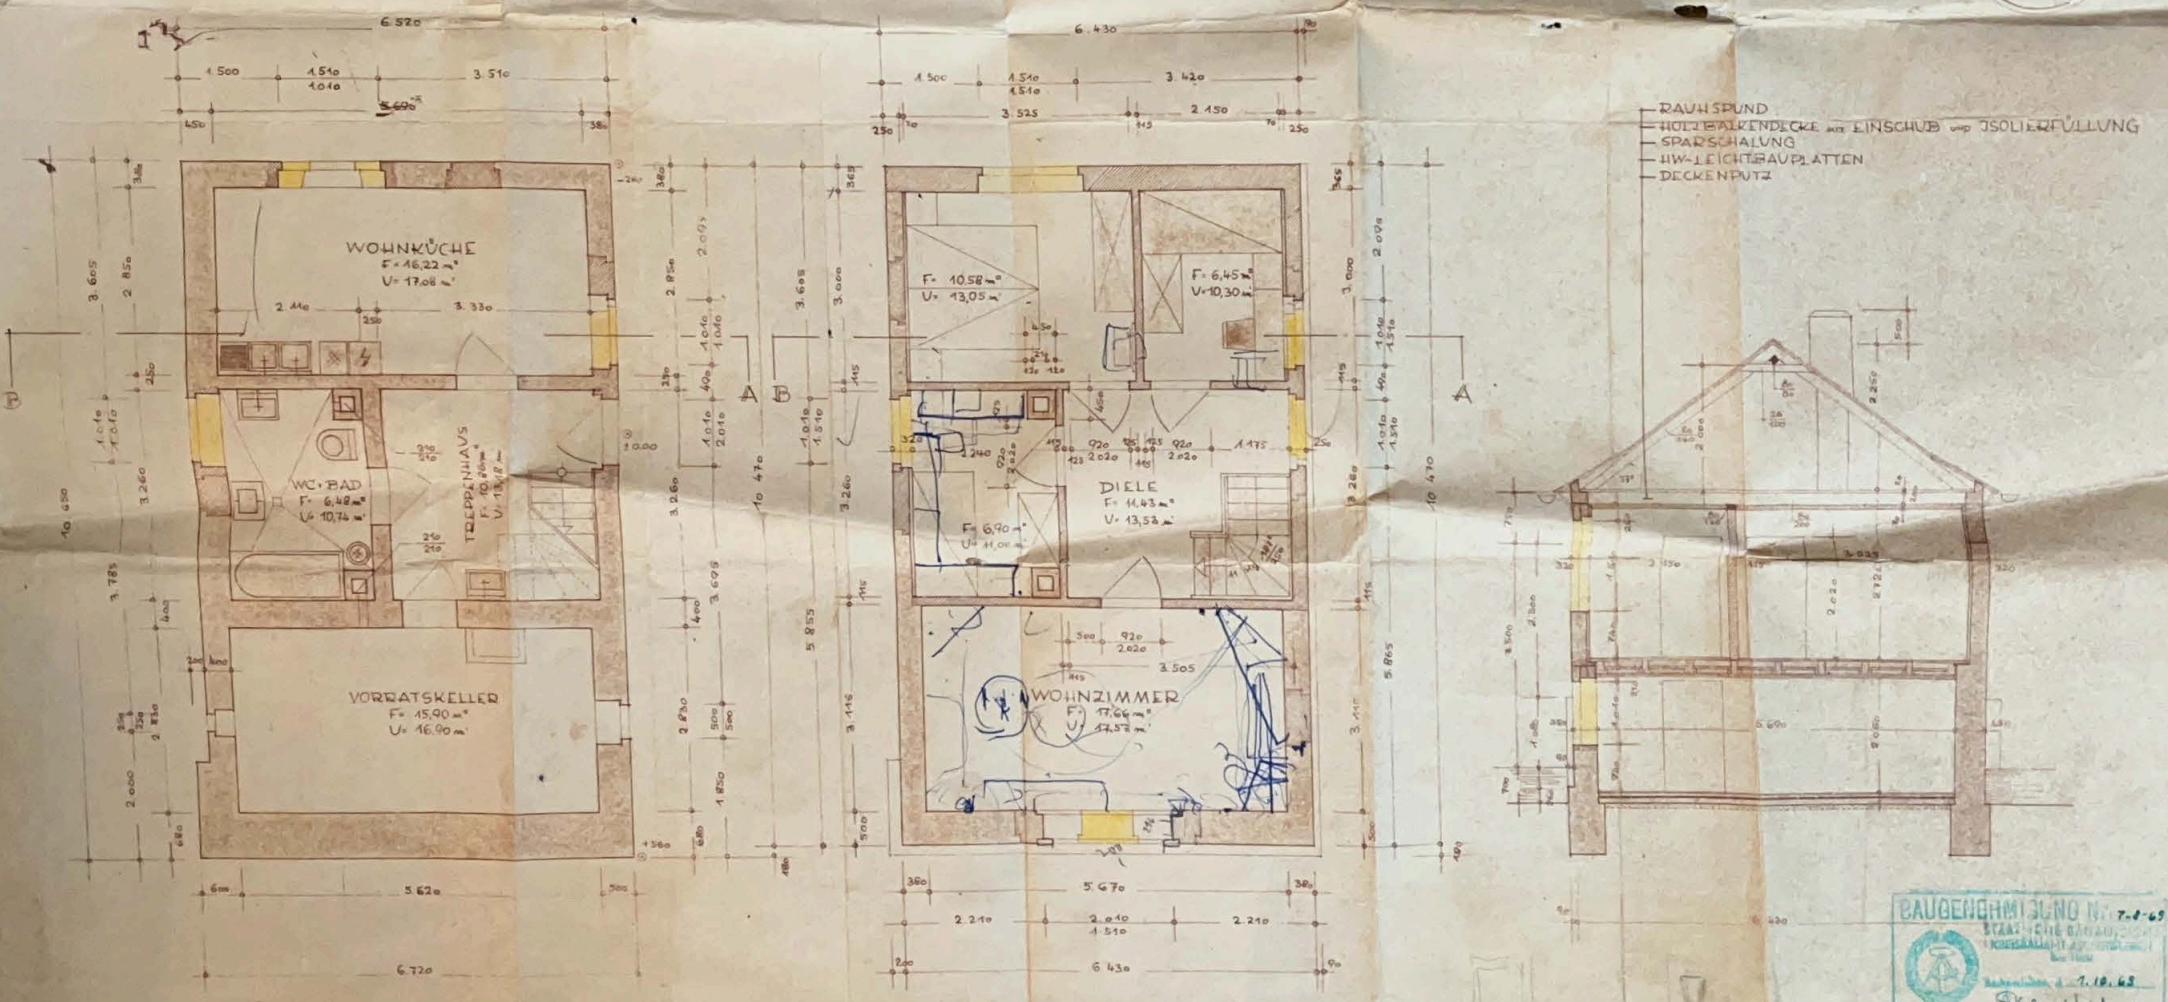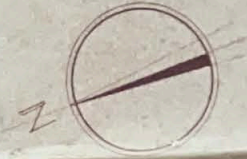


 1. 10. 65
 Werner Neve
 Architekt


UM- UND AUSBAU DES WOHNHAUSES WERNER NEVE, GATERSLEBEN, UNTERDAMM 19, MASZTAB 1:100




SÜDWESTANSICHT (HOFEINGANGS SEITE)

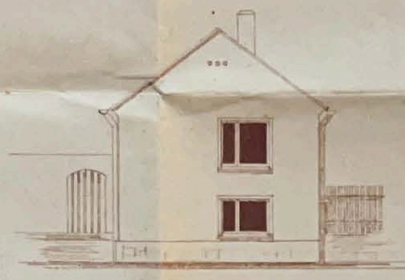


SÜDOSTANSICHT (HOFSEITE)

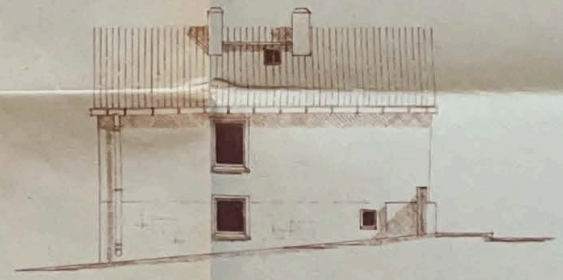


NORDOSTANSICHT (REICHSBAHNSEITE)

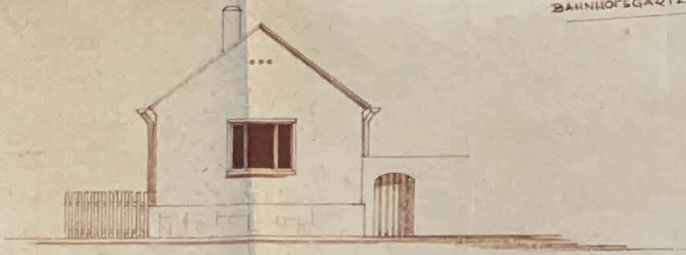

NORDWESTANSICHT (STRASSESEITE)

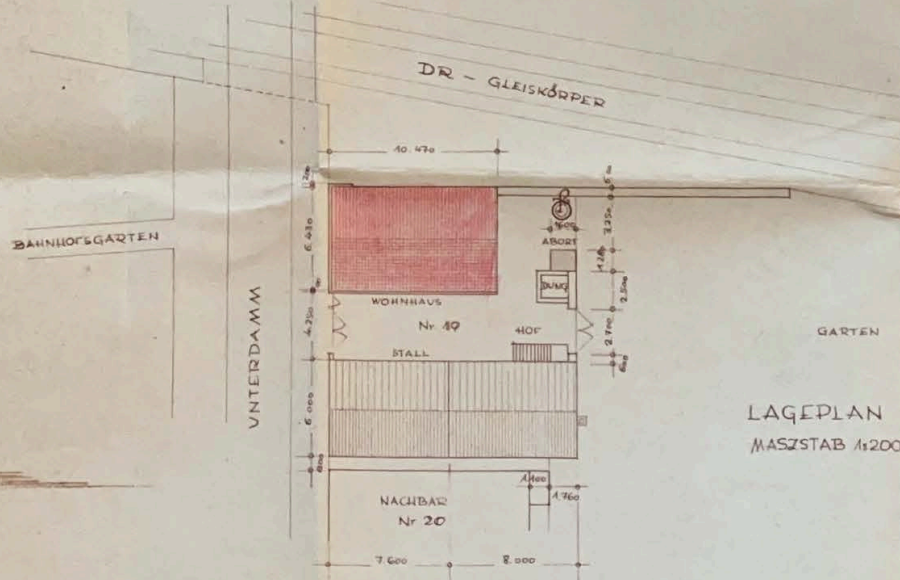

LAGEPLAN
MASZTAB 1:200

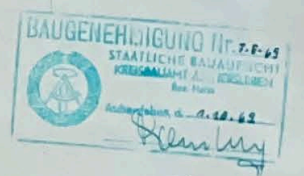

Werner Neve
Erich Fiedler 15.8.69